

OS011 BARBIERBEEK (VHAG: 3109)

KRUIBEKE/TEMSE


Dwarsprofiel\_451

DWARSPROFIELPLAN

Aangeduide kruinbreedtes zijn indicatief.

Opgemeten in: 2001

Opgemeten volgens bestek: onbekend

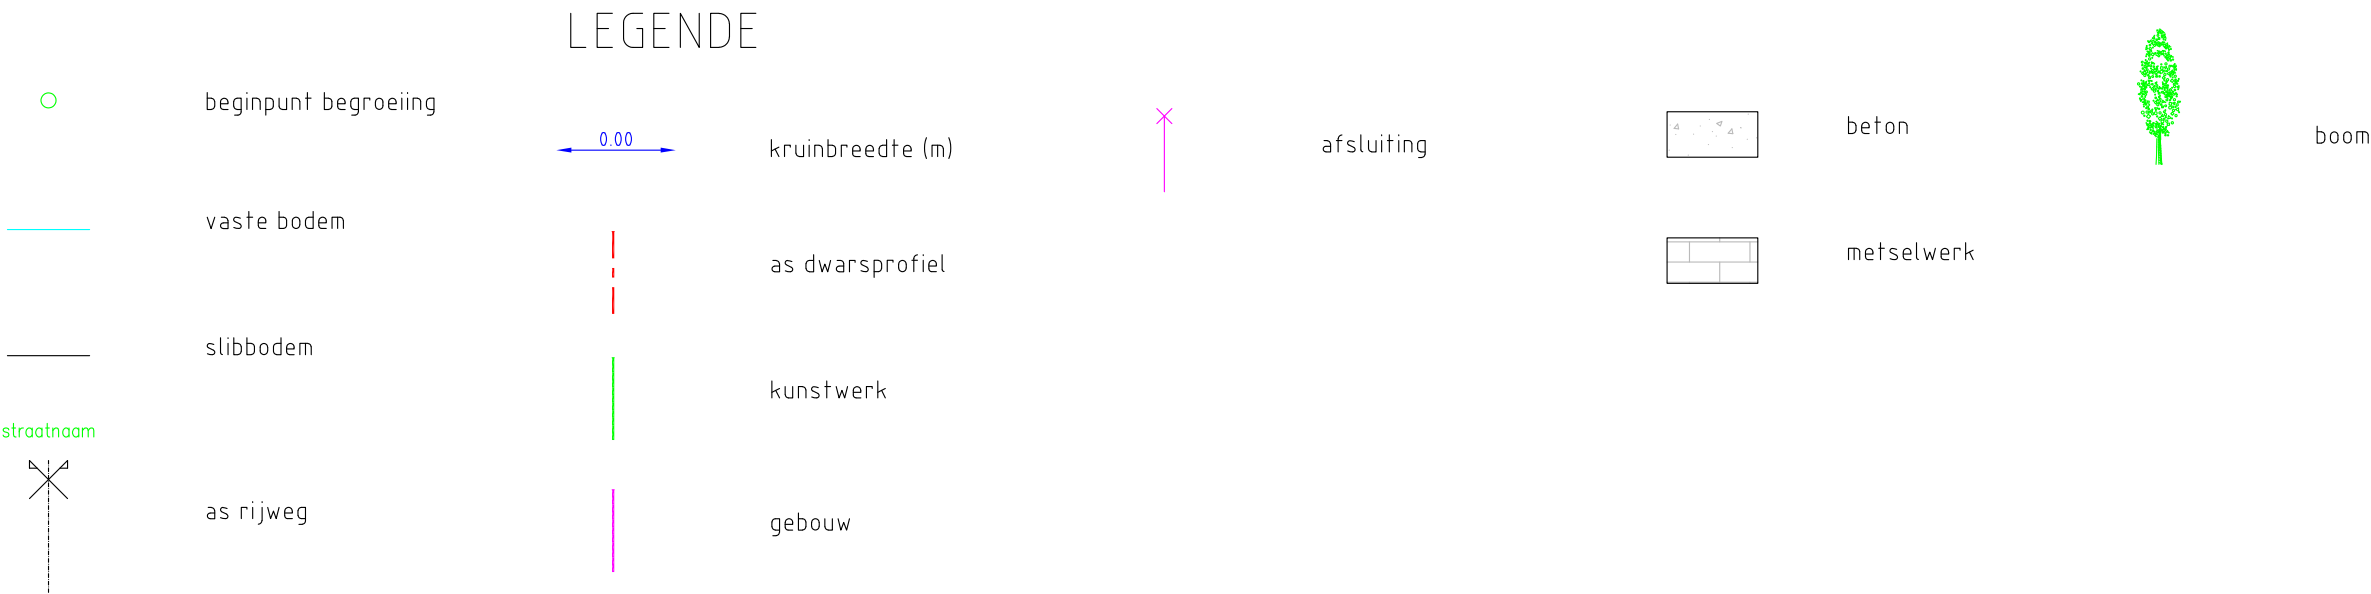

DWARSPROFIEL 451

Hsch 1/100  
Lsch 1/100  
Vvlak 19.00 T.A.W.

|               |       
|---------------|-------|-------|-------|-------|-------|-------|-------|-------|-------|-------|-------|-------|-------|-------|-------|-------|-------|-------|--|
| BODEMPEIL     | 22.54 | 22.43 | 22.33 | 22.30 | 21.56 | 21.10 | 20.64 | 20.53 | 19.99 | 19.81 | 19.81 | 19.03 | 20.04 | 20.54 | 21.47 | 21.89 | 21.97 | 22.13 |  |
| SLIBBODEM     |       |       |       |       |       |       |       |       | 19.92 | 19.87 |       | 20.18 |       |       |       |       |       |       |  |
| CUMULAFSTAND  | 0.00  | 8.06  | 12.66 | 14.14 | 15.28 | 16.10 | 16.54 | 16.97 | 17.19 | 17.60 | 17.93 | 18.02 | 18.56 | 19.05 | 20.18 | 22.34 | 27.25 | 32.86 |  |
| TUSSENAFSTAND |       | 8.06  | 4.60  | 1.48  | 1.14  | 0.82  | 0.44  | 0.43  | 0.22  | 0.41  | 0.33  | 0.54  | 0.35  | 1.13  | 2.16  | 4.91  | 5.61  |       |  |