

OS051 DIJKGRACHT

(VHAG: 4105)

BEVEREN


Dwarsprofiel_129

DWARSPROFIELPLAN

Opgemeten in: april 2017

Opgemeten volgens bestek: M-05-001

LEGENDE

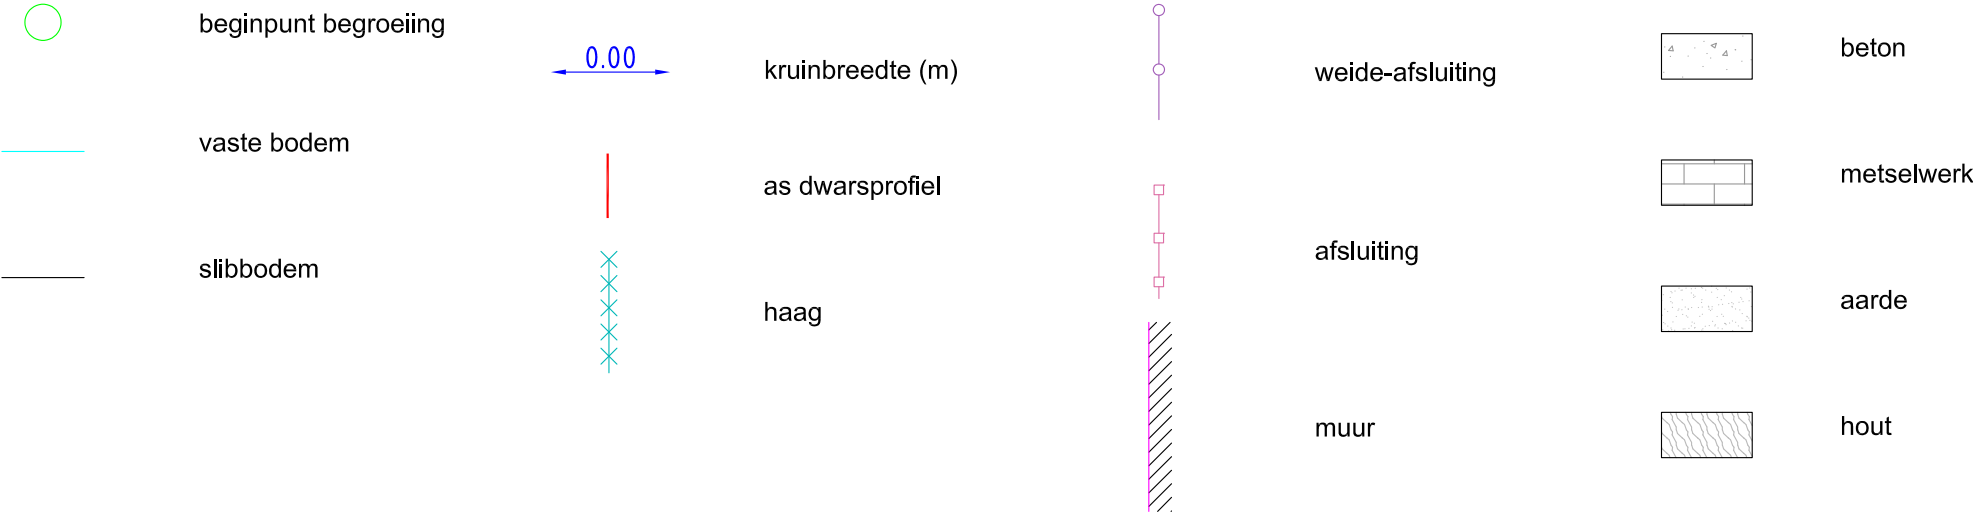

DWARSPROFIEL 129

Km 1163.22m
Hsch 1/100
Lsch 1/100
Vvlak 1.00 T.A.W

VASTE BODEMPEIL	6.67	6.77	6.76	6.72	6.59	6.34	6.01	5.29	5.06	4.29	3.99	4.06	5.02	5.49	5.80	6.19	6.41	6.55	6.50	6.51	6.52	6.47	6.36
SLIB BODEMPEIL										4.29	3.99	4.06											
TUSSENAFSTAND	1.35	1.44	1.71	1.63	0.70	0.90	1.33	0.33	0.78	0.70	0.75	0.29	0.63	0.61	0.82	1.02	1.36	1.40	1.32	1.52	1.83	1.79	
KUMULAFSTAND	-11.02	-9.67	-8.24	-6.52	-4.89	-4.19	-3.29	-1.96	-1.63	-0.84	-0.02	0.75	1.62	2.22	2.82	3.64	4.65	6.01	7.41	8.73	10.25	12.08	13.87