

OS115 MOLENBEEK

(VHAG: 5007)

LEDE

Dwarsprofiel_124


DWARSPROFIELPLAN

Aangeduide kruinbreedtes zijn indicatief.

Opgemeten in: 2004

Opgemeten volgens bestek: TO-57-011

LEGENDE

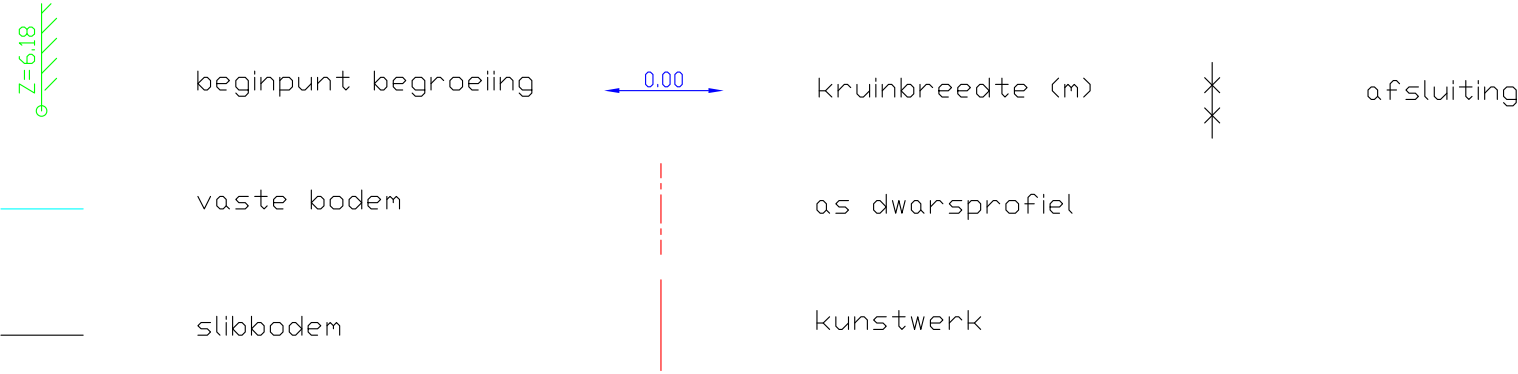

Molenbeek

124

Vergelijkingsvlak
8.00m TAW

Bestaande hoogten Vaste bodem	12.91	12.85	12.78	12.78	12.75	12.78	12.85	12.98	13.11	13.02	12.57	11.23	10.77	10.94	10.92	11.17	12.88	13.02	12.95	12.92	12.88	12.88	12.80	12.79	12.75	12.76	12.73	12.77
Slibbodem											11.23	11.03	10.94															
Tussenafstanden		3.43	2.82	2.65	2.81	3.48	2.50	3.07	1.60	0.74	1.38	.40	0.98	1.02	0.91	0.60	0.81	2.09	2.54	2.46	2.42	2.68	2.51	2.49	2.62	2.68	2.29	3.03
Samengetelde afstanden	-26.16	-22.73	-19.90	-17.25	-14.44	-10.97	-8.46	-5.99	-3.79	-3.05	-1.67	-1.27	-.29	0.73	1.64	2.25	3.05	5.14	7.68	10.14	12.56	15.24	17.75	20.24	22.86	25.54	27.83	30.85