

OS115 MOLENBEEK

(VHAG: 5007)

WICHELEN

Dwarsprofiel_13


DWARSPROFIELPLAN

Aangeduide kruinbreedtes zijn indicatief.

Opgemeten in: 2004

Opgemeten volgens bestek: TO-57-011

LEGENDE

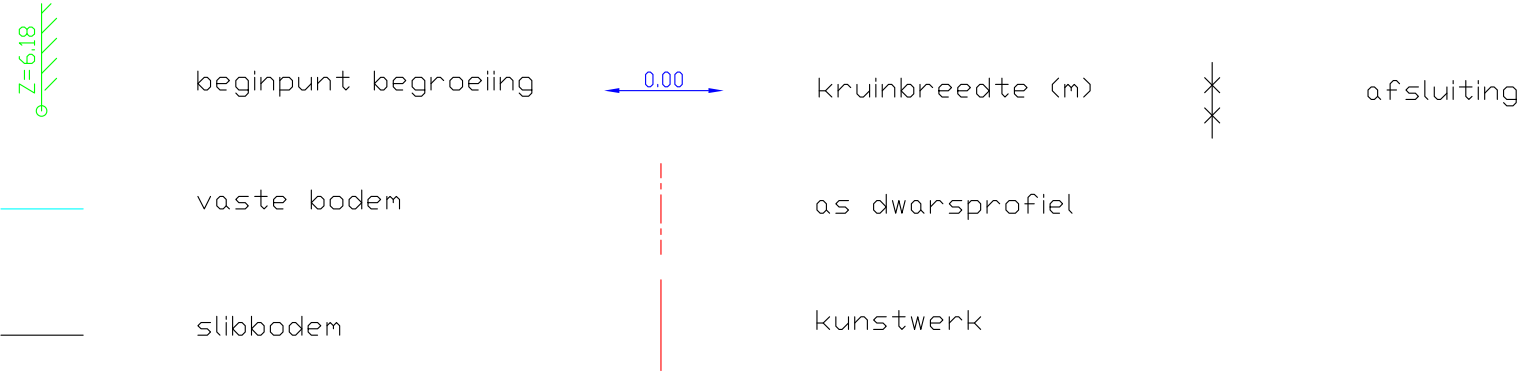

Molenbeek

13

Vergelijkingsvlak
0.00m TAW

Bestaande hoogten Vaste bodem	5.19	5.18	5.19	5.17		5.10	5.02	5.03	4.85	4.33	2.65	2.40	2.34	2.47	2.61	4.06	4.98	5.14	5.07	5.07	5.08	5.10	5.09	5.09	
Slibbodem																									
Tussenafstanden		2.52	2.83	2.49	2.66	2.40	3.36	3.07	2.12	1.05	1.64	0.92	0.98	1.07	0.82	0.97	1.26	1.45	2.58	2.51	2.59	2.59	3.29	2.95	3.03
Samengetelde afstanden	-25.79	-23.28	-20.45	-17.97	-15.30	-12.91	-9.54	-6.48	-4.35	-3.30	-1.66	-7.4	0.24	1.31	2.12	3.09	4.35	5.79	8.37	10.88	13.47	16.06	19.36	22.30	