

OS115 MOLENBEEK
(VHAG: 5007)
LEDE

Dwarsprofiel_173


DWARSPROFIELPLAN

Aangeduide kruinbreedtes zijn indicatief.

Opgemeten in: 2004

Opgemeten volgens bestek: TO-57-011

LEGENDE

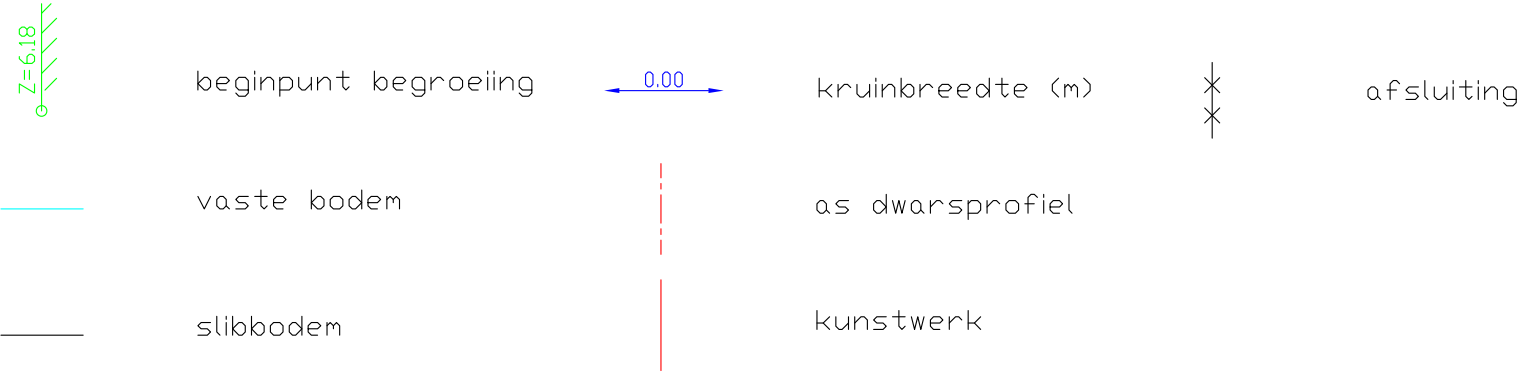

Molenbeek
173

Vergelijkingsvlak
12.00m TAW

Bestaande hoogten Vaste bodem	17.07	17.08	16.99	16.98	16.95	16.85	16.81	16.56	16.42	14.91	14.81	14.76	14.79	14.84	16.29	16.70	16.75	16.80	16.85	16.88	16.83	16.79	16.87	16.87
Slibbodem																								
Tussenafstanden		2.62	2.76	3.33	2.42	1.95	2.72	1.70	0.61	1.02	0.74	0.76	0.91	0.86	1.43	2.19	2.81	2.97	2.86	2.08	2.19	1.90	3.09	3.01
Samengetelde afstanden	-20.66	-18.04	-15.29	-11.96	-9.53	-7.58	-4.87	-3.17	-2.56	-1.54	-0.80	-0.04	0.87	1.73	3.16	5.35	8.16	11.13	13.99	16.07	18.26	20.16	23.25	26.26