

OS116 VIJVERBEEK

(VHAG: 5723)

WICHELEN

Dwarsprofiel_14


DWARSPROFIELPLAN

Aangeduide kruinbreedtes zijn indicatief.

Opgemeten in: 2004

Opgemeten volgens bestek: TO-57-011

LEGENDE

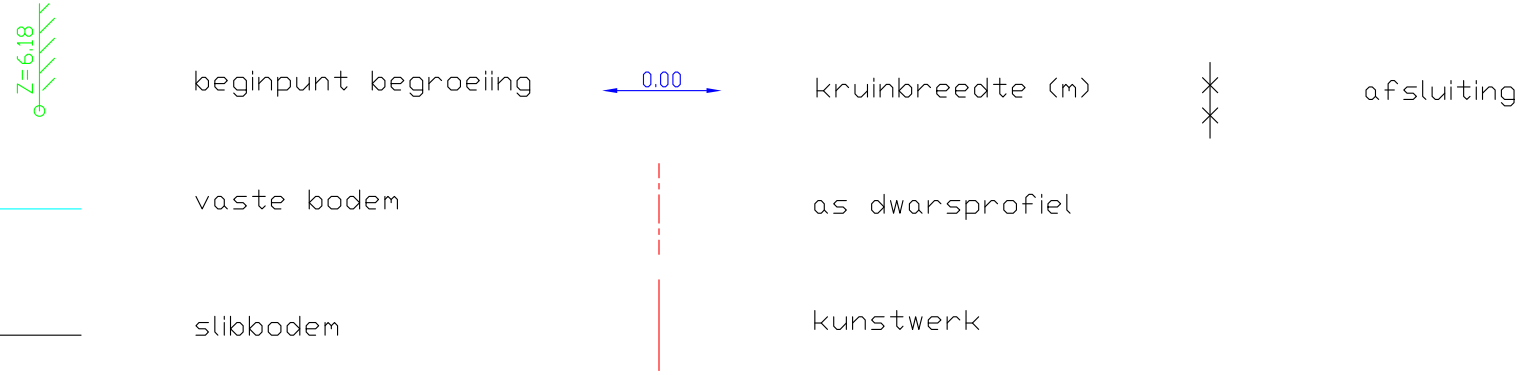

Vijverbeek
14

Vergelijkingsvlak
5.00m TAW

Bestaande hoogten Vaste bodem	9.52		9.54		9.53		9.50		9.49		9.47		9.49		9.38	8.96	8.21	7.55	7.41	7.45	8.31	8.95		8.76			8.60		8.59		8.52		8.51		8.47		8.44		8.44	
Slibbodem																	7.55	7.58	7.62																					
Tussenafstanden			2.57		2.44		2.94		2.64		2.78		2.62		2.13	1.09	0.93	0.08	0.38	0.41	0.50	0.99		2.80		2.84		2.82		2.89		2.70		2.62		3.06		2.89		
Samengetelde afstanden	-20.71		-18.15		-15.70		-12.76		-10.12		-7.34		-4.72		-2.58	-1.49	-0.56	-10.48	0.41	0.50	1.49		4.29		7.13		9.95		12.84		15.54		18.16		21.22		24.11			