

OS116 VIJVERBEEK

(VHAG: 5723)

WICHELEN

Dwarsprofiel_16


DWARSPROFIELPLAN

Aangeduide kruinbreedtes zijn indicatief.

Opgemeten in: 2004

Opgemeten volgens bestek: TO-57-011

LEGENDE

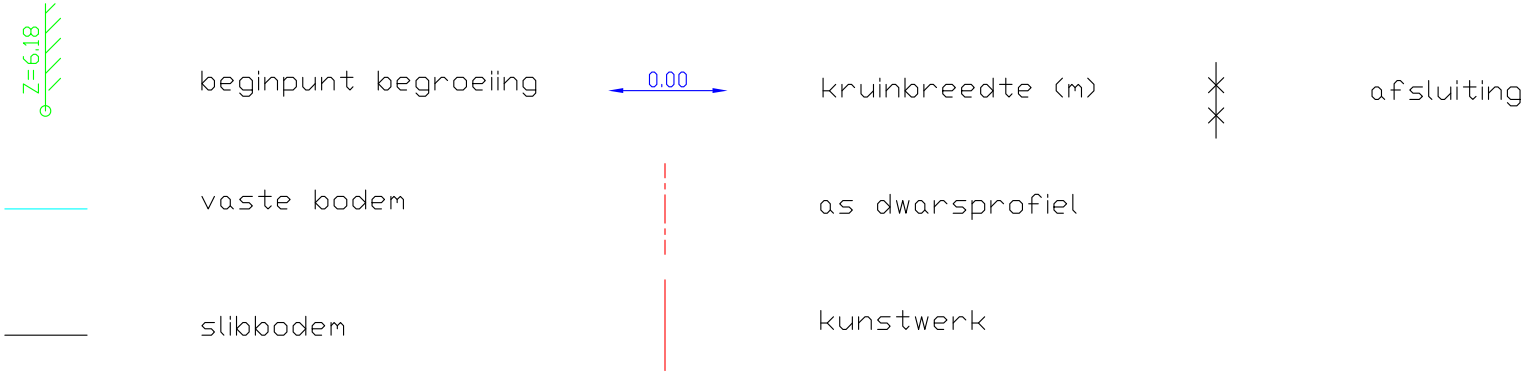

Vijverbeek
16

Vergelijkingsvlak
6.00m TAW

Bestaande hoogten Vaste bodem	10.55	10.53	10.44	10.41	10.37	10.44	10.33	10.18	10.00	8.76	8.38	8.42	8.89	9.56	9.62	9.44	9.29	8.95	8.10
Slibbodem																			
Tussenafstanden		2.96	2.83	2.93	2.95	2.81	2.75	2.89	3.62	1.73	0.08	0.79	0.43	0.88	0.69	2.58	3.02	3.62	0.39
Samengetelde afstanden	-23.85	-20.89	-18.05	-15.13	-12.18	-9.37	-6.62	-3.73	-2.30	-0.57	-0.49	0.30	0.73	1.61	2.30	4.88	7.90	11.52	11.91