

OS116 VIJVERBEEK
(VHAG: 5723)
WICHELEN

Dwarsprofiel_2


DWARSPROFIELPLAN

Aangeduide kruinbreedtes zijn indicatief.

Opgemeten in: 2004

Opgemeten volgens bestek: TO-57-011

LEGENDE

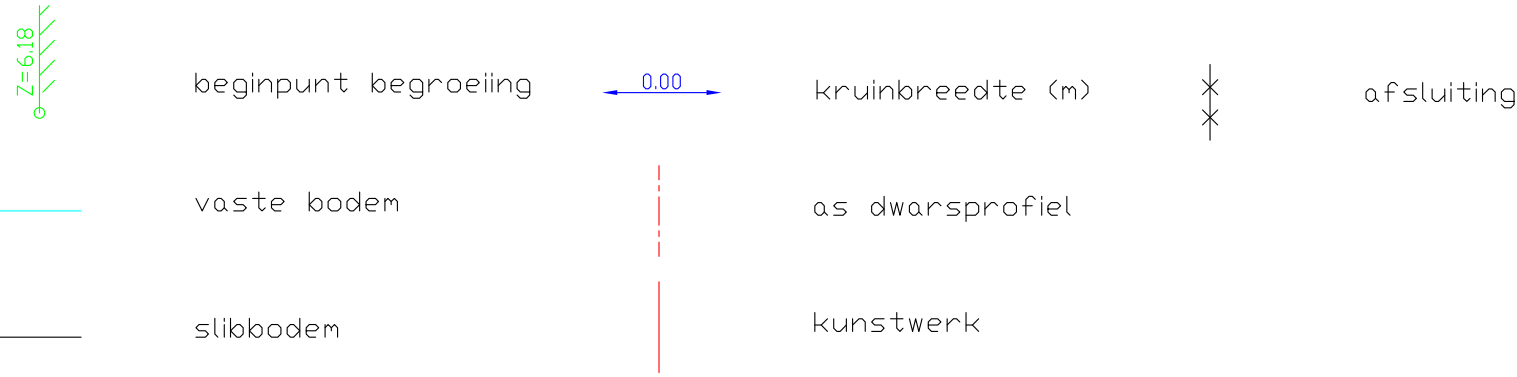

Vijverbeek
2

Vergelijkingsvlak
3.00m TAW

Bestaande hoogten Vaste bodem	7.23	7.12	7.02	6.98	6.99	7.02	6.91	6.89	6.79	6.55	5.04	5.03	5.03	6.79	6.99	7.06	7.06	7.20	7.21	7.27	7.29	7.30
Slibbodem																						
Tussenafstanden		3.21	2.98	2.82	3.11	2.65	2.66	2.46	2.78	1.38	1.50	0.65	40	1.87	2.07	1.72	2.80	2.57	2.38	2.45	2.46	2.35
Samengetelde afstanden	-26.26	-23.05	-20.07	-17.25	-14.14	-11.49	-8.83	-6.36	-3.59	-2.20	-7.1	-0.6	0.34	2.21	4.28	6.01	8.81	11.38	13.76	16.21	18.67	21.02