

OS117 WELLEBEEK

(VHAG: 5663)

WICHELEN

Dwarsprofiel\_10


DWARSPROFIELPLAN

Aangeduide kruinbreedtes zijn indicatief.

Opgemeten in: 2004

Opgemeten volgens bestek: TO-57-011

LEGENDE

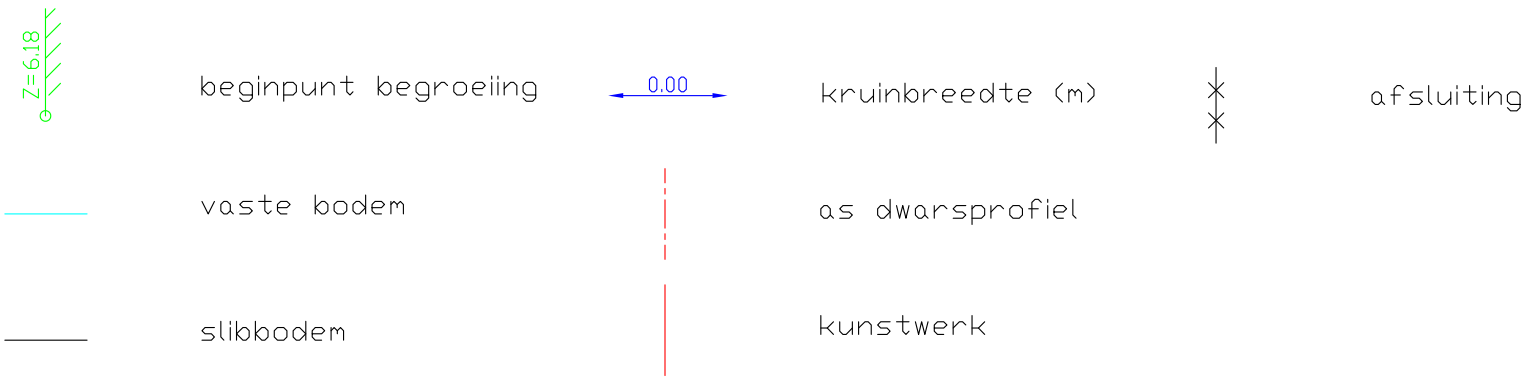

Wellebeek

10

Vergelijkingsvlak  
5.00m TAW

|                                  |        
|----------------------------------|--------|--------|--------|--------|--------|--------|-------|-------|-------|------|--|--|--|------|------|------|------|------|------|------|------|-------|-------|-------|-------|-------|
| Bestaande hoogten<br>Vaste bodem | 10.12  | 10.02  | 10.01  | 9.96   | 9.97   | 9.92   | 9.73  | 9.71  | 9.68  |      |  |  |  | 7.63 | 7.20 | 7.26 | 7.32 | 7.72 | 8.66 | 9.06 | 9.15 | 9.10  | 9.12  | 9.12  | 9.14  | 9.13  |
| Slibbodem                        |        |        
| Tussenafstanden                  |        | 2.88   | 3.08   | 2.76   | 2.41   | 2.37   | 2.52  | 2.20  | 2.30  | 4.88 |  |  |  | 0.09 | 0.53 | 0.68 | 1.16 | 1.86 | 2.07 | 2.71 | 2.83 | 3.75  | 2.28  | 2.12  | 1.98  |       |
| Samengetelde afstanden           | -24.62 | -21.74 | -18.66 | -15.91 | -13.49 | -11.12 | -8.60 | -6.40 | -4.10 |      |  |  |  | 0.78 | 0.97 | 1.40 | 2.09 | 2.24 | 4.11 | 6.18 | 8.89 | 11.72 | 15.47 | 17.74 | 19.87 | 21.85 |