

OS117 WELLEBEEK

(VHAG: 5663)

LEDE

Dwarsprofiel_102


DWARSPROFIELPLAN

Aangeduide kruinbreedtes zijn indicatief.

Opgemeten in: 2004

Opgemeten volgens bestek: TO-57-011

LEGENDE

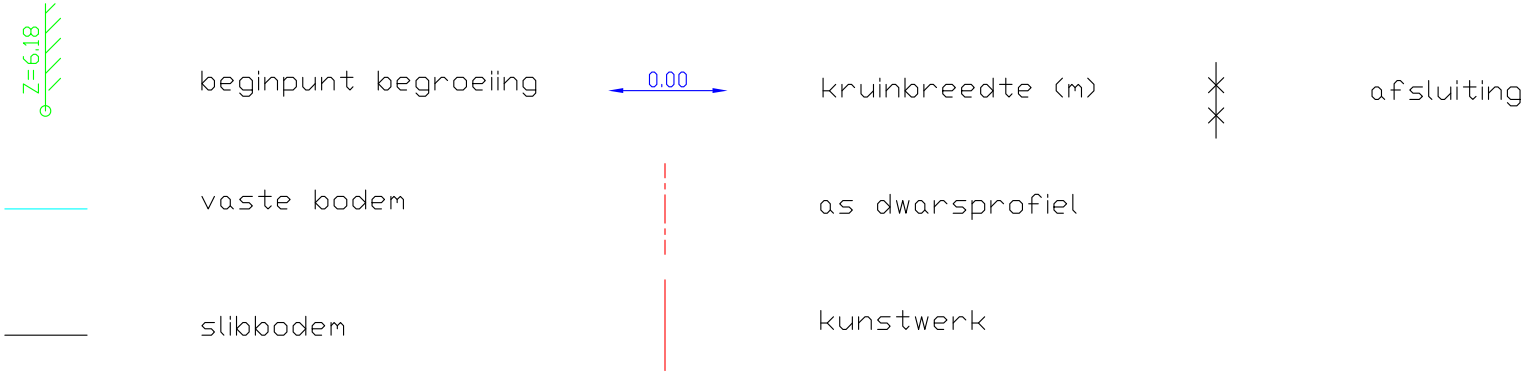

Wellebeek
102

Vergelijkingsvlak
14.00m TAW

Bestaande hoogten Vaste bodem	18.94	18.85	18.76	18.73	18.69	18.63	18.55	18.43	18.12	17.21	16.98	17.17	18.19	18.41	18.35	18.43	18.53	18.64	18.68	18.75	18.80	18.88
Slibbodem										17.21	17.12	17.17										
Tussenafstanden		2.66	2.60	2.63	2.55	2.76	2.80	2.71	2.50	0.82	44	43	0.85	1.95	2.36	2.47	2.43	2.54	2.40	2.61	2.45	2.42
Samengetelde afstanden	-22.47	-19.80	-17.20	-14.57	-12.03	-9.27	-6.48	-3.77	-1.27	-45	-02	0.41	1.27	3.21	5.57	8.04	10.46	13.00	15.40	18.01	20.46	22.88