

OS117 WELLEBEEK
(VHAG: 5663)
WICHELEN

Dwarsprofiel_12


DWARSPROFIELPLAN

Aangeduide kruinbreedtes zijn indicatief.

Opgemeten in: 2004

Opgemeten volgens bestek: TO-57-011

LEGENDE

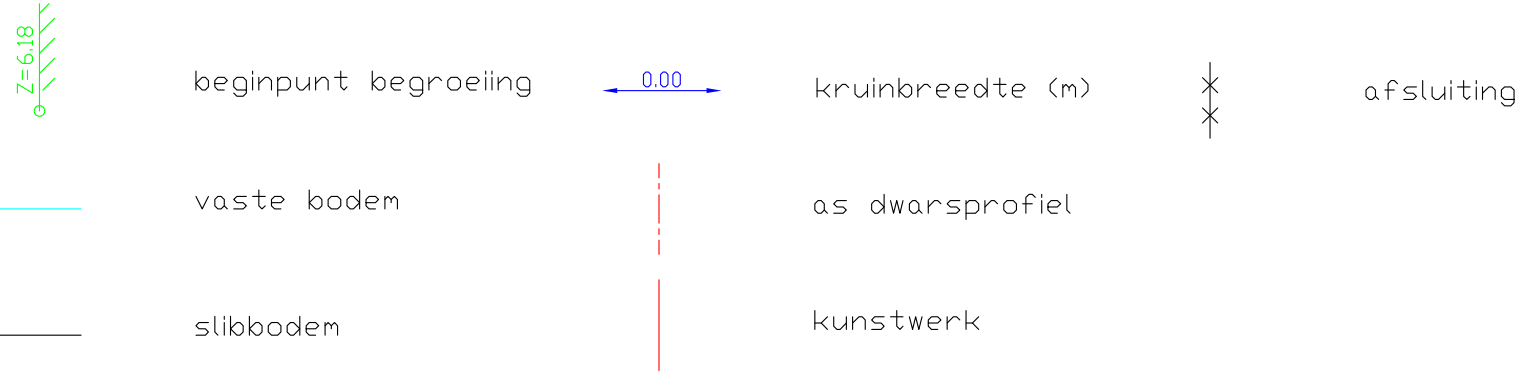

Wellebeek
12

Vergelijkingsvlak
5.00m TAW

Bestaande hoogten Vaste bodem	10.16	10.16	10.03	9.97	9.84	9.76	9.73	9.75	9.73	8.83	8.06	7.70	7.62	7.57	8.44	9.37	9.43	9.28	9.19	9.27	9.22	9.21	9.26	9.25
Slibbodem																								
Tussenafstanden		2.98	2.64	2.60	2.44	2.71	2.58	2.40	2.52	2.08	2.25	1.13	0.85	0.93	1.56	2.15	2.24	2.39	2.84	2.66	2.99	2.44	2.69	2.79
Samengetelde afstanden	-25.34	-22.36	-19.72	-17.12	-14.68	-11.97	-9.39	-6.99	-4.48	-2.40	-1.14	-0.13	0.84	1.76	2.33	4.47	6.71	9.10	11.94	14.60	17.60	20.04	22.73	25.52