

OS117 WELLEBEEK

(VHAG: 5663)

LEDE

Dwarsprofiel_126


DWARSPROFIELPLAN

Aangeduide kruinbreedtes zijn indicatief.

Opgemeten in: 2004

Opgemeten volgens bestek: TO-57-011

LEGENDE

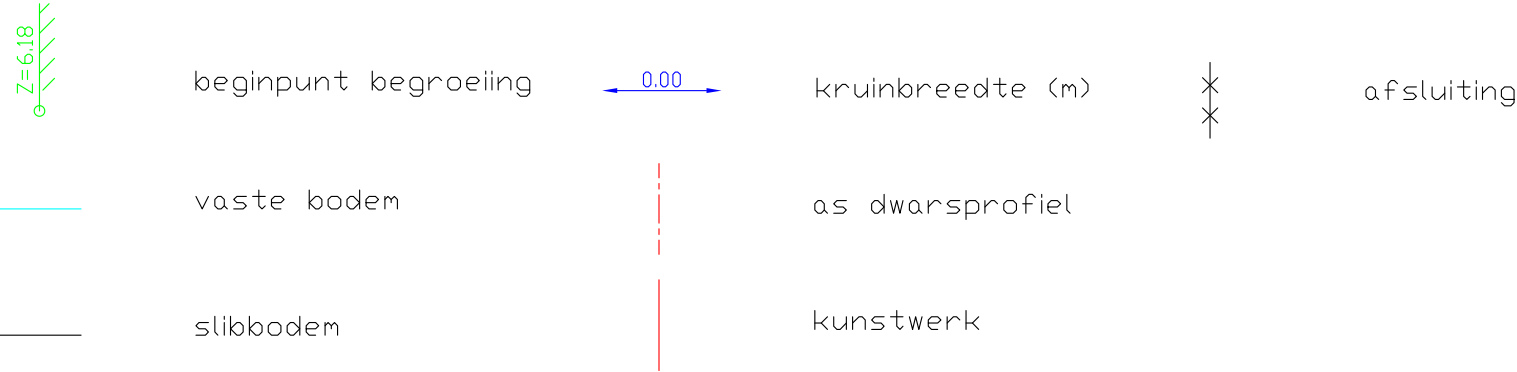

Wellebeek

126

Vergelijkingsvlak
18.00m TAW

Bestaande hoogten Vaste bodem	21.72	21.65	21.71	21.74	21.70	21.65	21.70	21.81	21.88	21.36	20.25	20.02	20.08	21.03	21.59	21.66	21.71	21.88	21.96	21.87	21.88	21.96	22.06
Slibbodem											20.25	20.11	20.08										
Tussenafstanden		2.48	2.54	2.55	2.36	2.44	2.56	2.40	2.31	1.36	0.68	0.61	0.61	1.57	1.97	2.36	2.49	2.50	2.52	2.47	2.59	2.39	
Samengetelde afstanden	-22.13	-19.65	-17.11	-14.56	-12.21	-9.77	-7.21	-4.81	-2.50	-1.14	-0.46	0.15	0.76	0.92	2.50	4.47	6.63	9.32	11.81	14.34	16.80	19.39	21.78