

OS117 WELLEBEEK

(VHAG: 5663)

LEDE

Dwarsprofiel_131


DWARSPROFIELPLAN

Aangeduide kruinbreedtes zijn indicatief.

Opgemeten in: 2004

Opgemeten volgens bestek: TO-57-011

LEGENDE

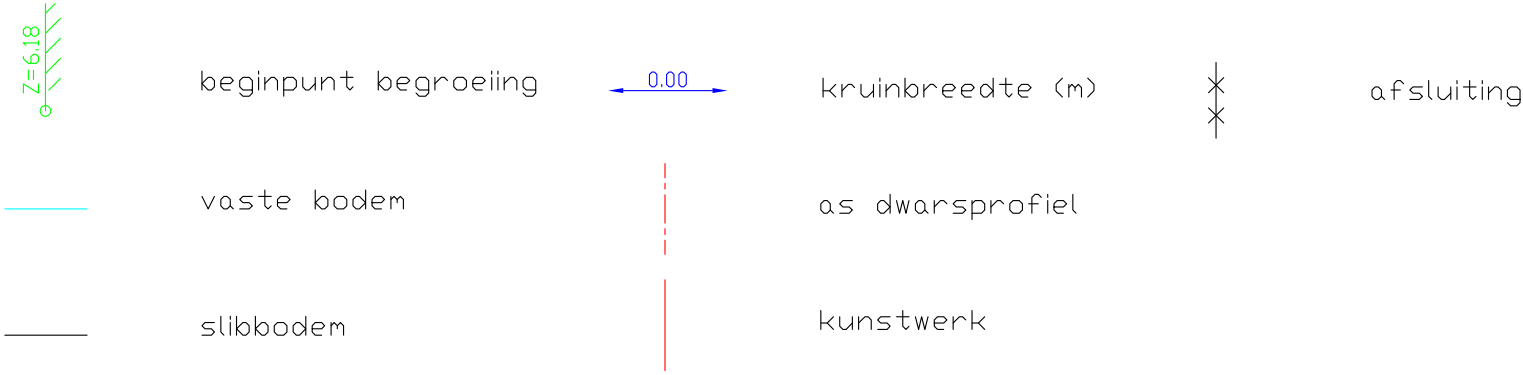

Wellebeek

131

Vergelijkingsvlak
19.00m TAW

Bestaande hoogten Vaste bodem	22.72	22.71	22.67	22.65	22.65	22.67	22.73	22.73	22.57	21.59	21.28	21.65	22.80	22.87	22.84	22.90	22.89	22.99	23.04	23.24	23.30
Slibbodem																					
Tussenafstanden		2.40	2.38	2.48	2.71	2.61	2.77	2.55	2.30	.55	0.61	0.99	1.13	1.56	1.91	2.29	2.51	2.42	2.33	2.25	2.58
Samengetelde afstanden	-21.85	-19.45	-17.07	-14.58	-11.87	-9.26	-6.49	-3.95	-1.64	-1.09	-0.48	0.51	1.64	3.20	5.11	7.40	9.91	12.33	14.66	16.91	19.50