

OS117 WELLEBEEK

(VHAG: 5663)

LEDE

Dwarsprofiel_140


DWARSPROFIELPLAN

Aangeduide kruinbreedtes zijn indicatief.

Opgemeten in: 2004

Opgemeten volgens bestek: TO-57-011

LEGENDE

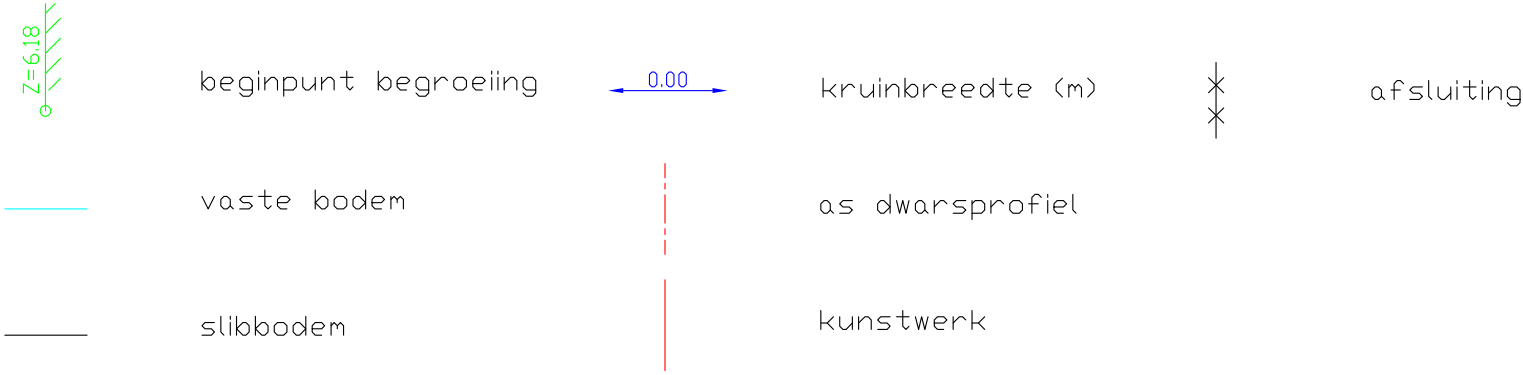

Wellebeek

140

Vergelijkingsvlak
21.00m TAW

Bestaande hoogten Vaste bodem	24.41	24.41	24.46	24.43	24.45	24.50	24.57	24.69	24.84	23.93	23.43	23.33	23.45	23.74	24.30	24.45	24.39	24.43	24.47	24.56	24.51	24.57	24.67
Slibbodem																							
Tussenafstanden		2.43	3.19	2.45	2.48	2.38	2.48	2.59	1.97	1.36	16.50	51.18	55		2.08	2.51	2.07	2.87	2.55	2.94	2.25	2.50	
Samengetelde afstanden	-21.59	-19.16	-15.98	-13.53	-11.05	-8.67	-6.19	-3.60	-1.63	-27	11	0.40	0.90	1.08	162	3.71	6.22	8.29	11.15	13.70	16.65	18.89	21.39