

OS117 WELLEBEEK

(VHAG: 5663)

LEDE

Dwarsprofiel_144


DWARSPROFIELPLAN

Aangeduide kruinbreedtes zijn indicatief.

Opgemeten in: 2004

Opgemeten volgens bestek: TO-57-011

LEGENDE

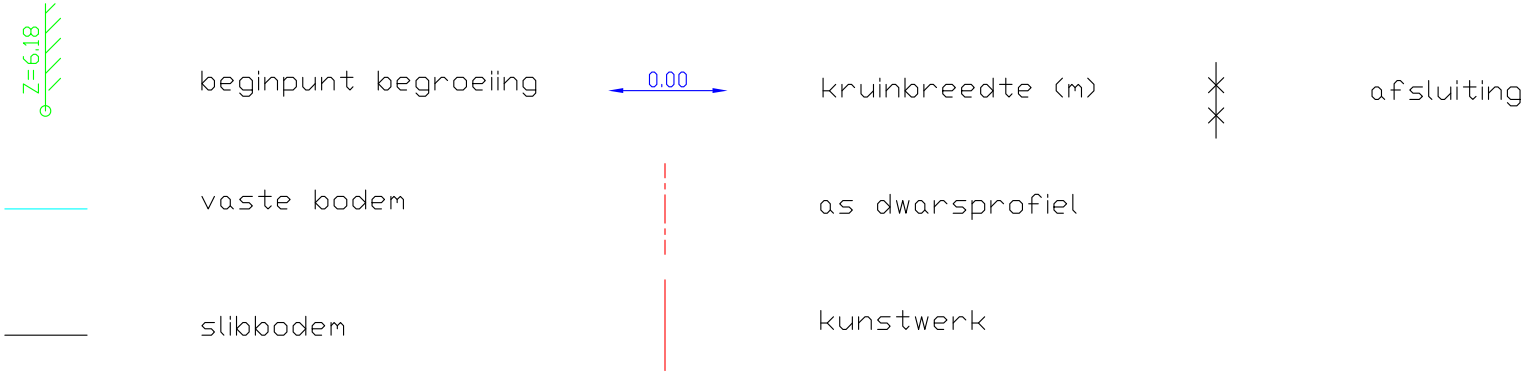

Wellebeek
144

Vergelijkingsvlak
22.00m TAW

Bestaande hoogten Vaste bodem	25.86	25.83	25.80	25.83	25.85	25.86 25.71	25.74 25.89	25.89	25.89	25.90	25.79	24.54 24.53 24.44 25.31	26.13	26.19	25.85	25.92	25.98	26.01	26.13	26.30	26.38	
Slibbodem																						
Tussenafstanden		2.40	2.41	2.37	2.39	2.26	1.41	2.08	2.48	1.82	1.89	0.83 46 40.29 0.02 0.31	1.36	2.41	2.38	2.93	2.85	2.30	2.45	2.43	2.57	
Samengetelde afstanden	-23.20	-20.79	-18.38	-16.01	-13.62	-11.36	-9.95	-7.87	-5.38	-3.56	-1.67	-84 -38 0.02 0.31	1.67	4.08	6.46	9.39	12.24	14.54	16.99	19.42	22.00	