

OS117 WELLEBEEK

(VHAG: 5663)

LEDE

Dwarsprofiel_148


DWARSPROFIELPLAN

Aangeduide kruinbreedtes zijn indicatief.

Opgemeten in: 2004

Opgemeten volgens bestek: TO-57-011

LEGENDE

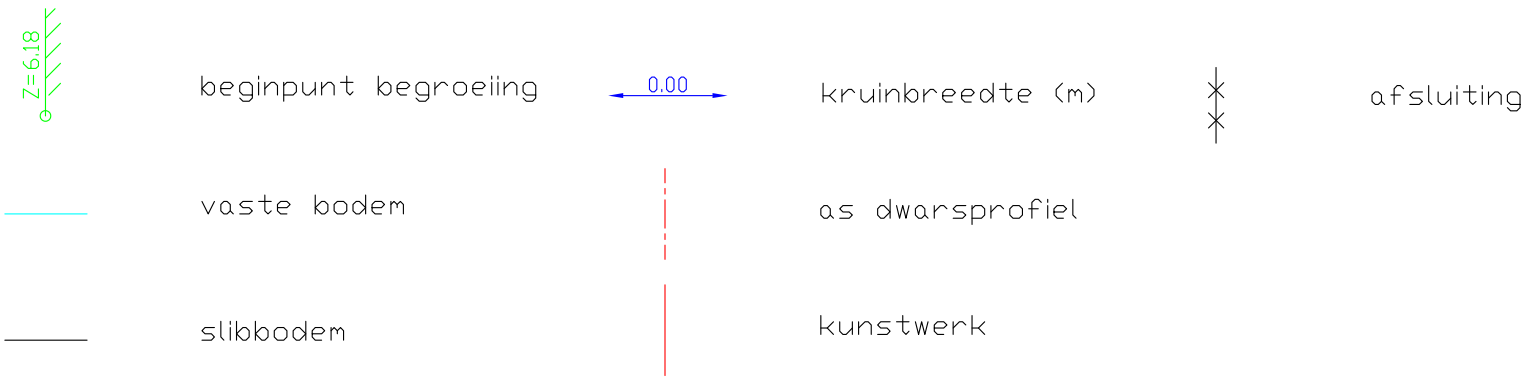

Wellebeek
148

Vergelijkingsvlak
23.00m TAW

Bestaande hoogten Vaste bodem	27.67	27.55	27.44	27.38	27.38	27.36	27.37	27.40	27.37	27.58	27.22	25.90	25.90	25.98	26.38	27.30	27.50	27.43	27.42	27.43	27.48	27.50	27.64	27.82	28.02	28.20
Slibbodem																										
Tussenafstanden		2.29	2.23	1.97	2.17	2.28	2.25	2.31	2.34	1.58	1.79	1.59	371836	1.28	2.37	2.08	2.26	1.96	2.29	2.42	2.22	2.12	2.00	2.83		
Samengetelde afstanden	-23.09	-20.80	-18.57	-16.59	-14.42	-12.14	-9.89	-7.59	-5.25	-3.67	-1.88	-0.30	0.08	0.25	0.61	1.89	4.26	6.33	8.59	10.56	12.84	15.26	17.48	19.59	21.59	24.42