

OS117 WELLEBEEK

(VHAG: 5663)

LEDE

Dwarsprofiel_149


DWARSPROFIELPLAN

Aangeduide kruinbreedtes zijn indicatief.

Opgemeten in: 2004

Opgemeten volgens bestek: TO-57-011

LEGENDE

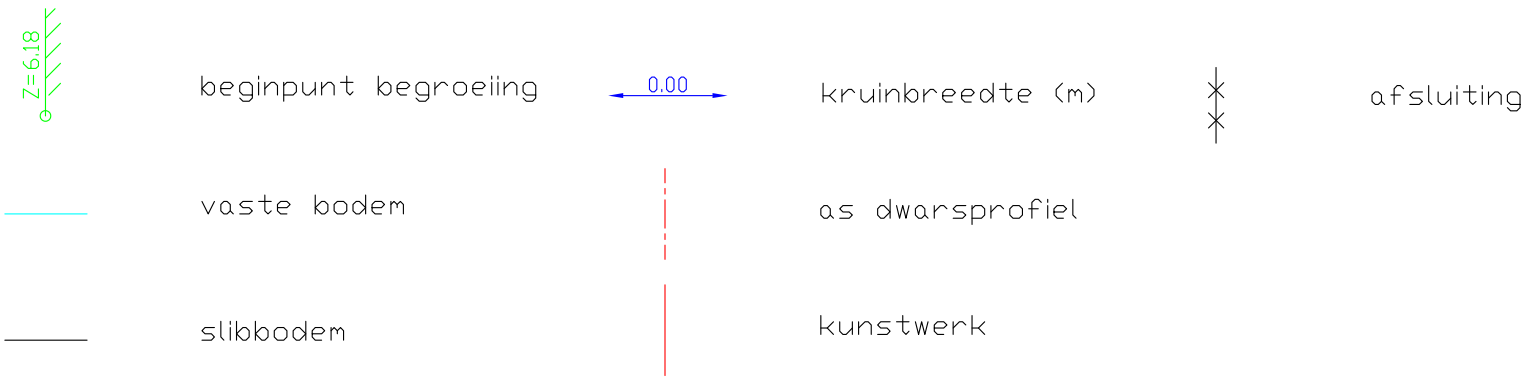

Wellebeek
149

Vergelijkingsvlak
24.00m TAW

Bestaande hoogten Vaste bodem	27.98	27.98	27.95	27.96	27.97	28.00	27.99	28.03	28.02	27.88	27.65	26.19	26.05	26.27	29.76	29.64	29.70	29.67	29.63	29.74	29.80	30.03	30.19
Slibbodem												26.36	26.23	26.27									
Tussenafstanden		2.35	2.37	2.40	2.43	2.30	2.43	2.19	2.27	1.72	0.85	1.54	.57	1.04	4.05	2.61	2.76	2.65	2.54	2.49	2.42	2.59	2.69
Samengetelde afstanden	-24.90	-22.55	-20.18	-17.78	-15.35	-13.06	-10.63	-8.44	-6.17	-4.45	-3.60	-2.06	-1.49	-45	3.60	6.21	8.97	11.62	14.16	16.66	19.07	21.67	24.35