

OS117 WELLEBEЕК

(VHAG: 5663)

LEDE

Dwarsprofiel_154


DWARSPROFIELPLAN

Aangeduide kruinbreedtes zijn indicatief.

Opgemeten in: 2004

Opgemeten volgens bestek: TO-57-011

LEGENDE

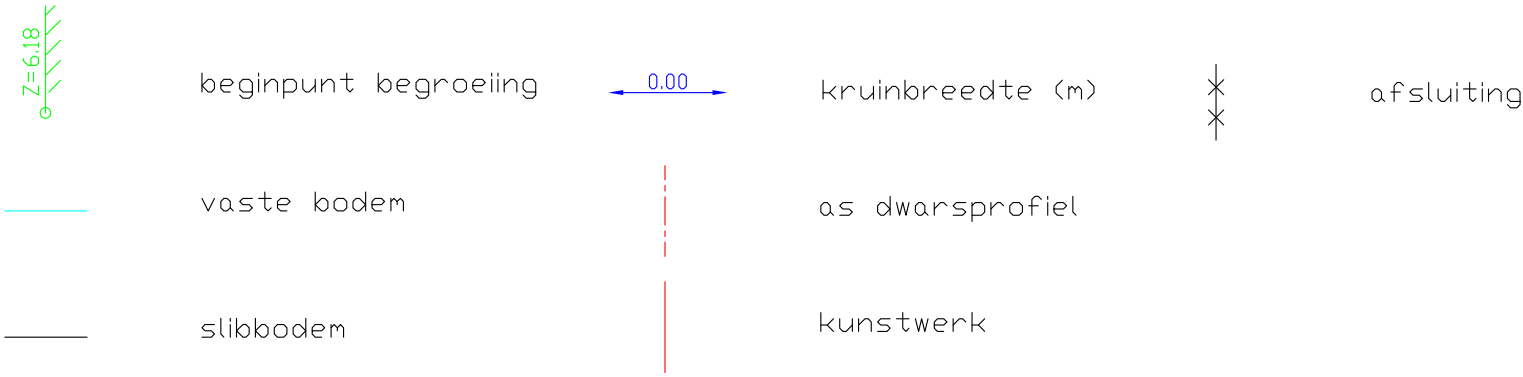

Wellebeek

154

Vergelijkingsvlak
26.00m TAW

Bestaande hoogten Vaste bodem	28.72	28.73	28.70	28.67	28.72	28.75	28.88	29.00	28.70	28.23	28.19	28.21	28.41	28.76	28.82	28.82	28.85	28.82	28.83	28.81	28.80
Slibbodem																					
Tussenafstanden		2.71	3.06	2.70	2.85	3.07	2.32	2.35	2.07	0.68	0.42	0.56	0.37	2.52	2.58	2.86	2.81	2.71	2.64	2.56	2.54
Samengetelde afstanden	-22.14	-19.43	-16.37	-13.67	-10.82	-7.74	-5.43	-3.08	-1.01	-0.33	0.09	0.64	1.02	3.54	6.11	8.98	11.79	14.49	17.13	19.69	22.23