

OS117 WELLEBEEK

(VHAG: 5663)

WICHELEN

Dwarsprofiel_24


DWARSPROFIELPLAN

Aangeduide kruinbreedtes zijn indicatief.

Opgemeten in: 2004

Opgemeten volgens bestek: TO-57-011

LEGENDE

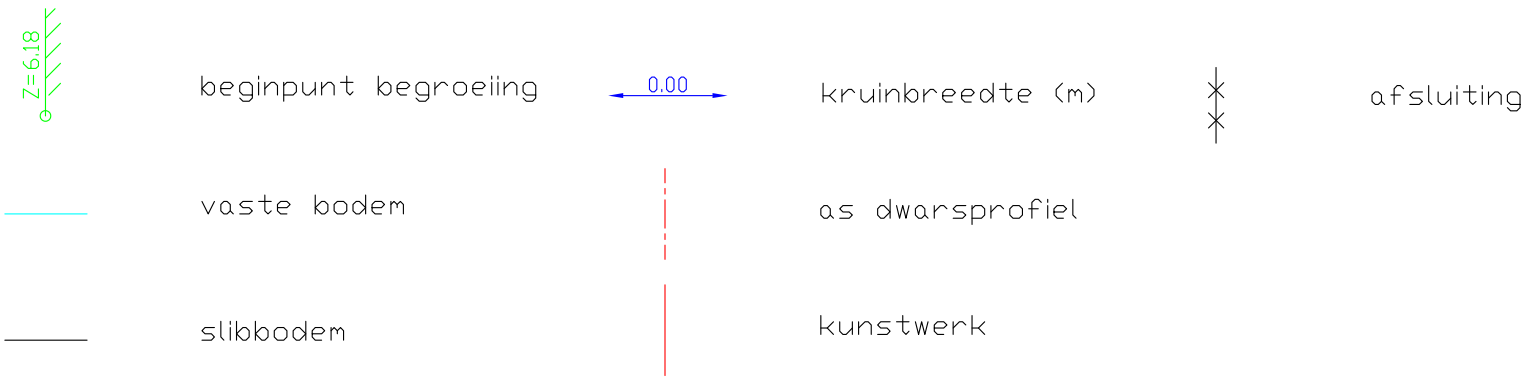

Wellebeek
24

Vergelijkingsvlak
6.00m TAW

Bestaande hoogten Vaste bodem	11.24		11.33		11.77		11.84		12.27	12.38		12.38		12.44		12.45		12.32		11.87		11.63		8.96		8.78		9.06	11.78		11.63		11.22		11.21		10.85		10.29		10.10		10.04		10.06		10.04		10.02
Slibbodem	
Tussenafstanden		3.66	1.14	1.57	0.94	0.71	1.50		2.19		1.51	0.92	0.91		2.21	0.94	0.84	1.47		2.12		1.08		2.96		2.18		1.05		1.73		2.18		2.45		2.40		2.34											
Samengetelde afstanden	-18.89		-15.23	-14.09		-12.51	-11.58	-10.87		-9.37		-7.18		-5.67	-4.74	-3.83		-1.62	-1.69	0.15		1.49	1.62	3.74		4.82		7.79		9.96		11.02		12.75		14.93		17.39		19.79		22.13							