

OS117 WELLEBEEK

(VHAG: 5663)

LEDE

Dwarsprofiel_26


DWARSPROFIELPLAN

Aangeduide kruinbreedtes zijn indicatief.

Opgemeten in: 2004

Opgemeten volgens bestek: TO-57-011

LEGENDE

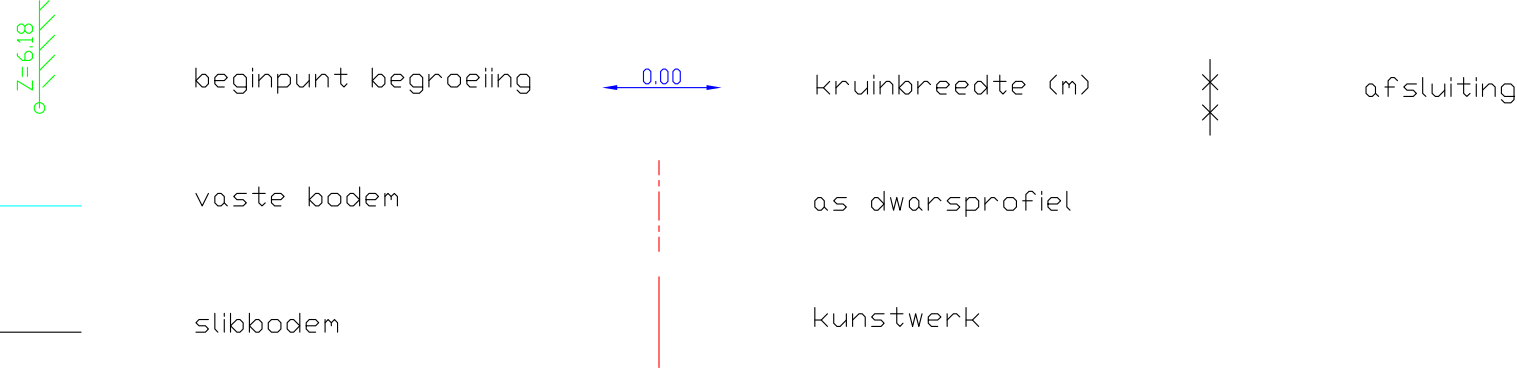

Wellebeek
26

Vergelijkingsvlak
6.00m TAW

Bestaande hoogten Vaste bodem	11.12	11.09	11.13	11.06	10.98	10.94	10.21	9.77	9.16	8.78	8.74	8.70	8.64	9.38	10.91	10.92	10.82	10.79	10.71	10.79	10.82	10.79	10.59	10.61
Slibbodem								9.16	9.07	8.91	8.92	9.15	9.38											
Tussenafstanden		2.57	2.58	2.73	2.80	2.50	2.26	1.18	0.75	0.77	0.91	0.85	0.72	2.35	2.13	2.29	2.26	2.33	2.09	1.74	1.92	3.04	2.86	
Samengetelde afstanden	-19.72	-17.15	-14.56	-11.83	-9.03	-6.53	-4.27	-3.09	-3.01	-2.51	-1.74	-0.83	0.02	0.74	3.08	5.22	7.51	9.77	12.10	14.19	15.93	17.85	20.89	23.75