

OS117 WELLEBEEK

(VHAG: 5663)

LEDE

Dwarsprofiel_27


DWARSPROFIELPLAN

Aangeduide kruinbreedtes zijn indicatief.

Opgemeten in: 2004

Opgemeten volgens bestek: TO-57-011

LEGENDE

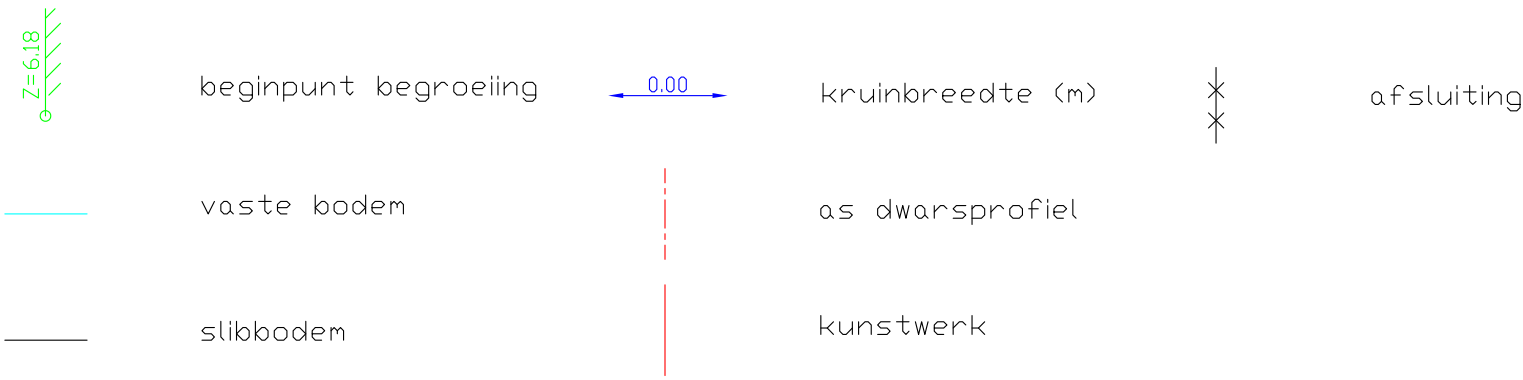

Wellebeek

27

Vergelijkingsvlak
6.00m TAW

Bestaande hoogten Vaste bodem	10.34	10.34	10.29	10.24	10.21	10.16	10.01	10.03	9.73	9.30	8.71	8.77	9.06	9.90	9.94	10.05	10.04	10.02	10.08	10.12	10.15	10.25
Slibbodem									9.30	9.11	9.00	9.06										
Tussenafstanden		2.76	2.68	2.63	2.38	2.52	2.27	2.23	1.15	35	0.69	0.70	.55	1.07	2.54	2.65	2.31	2.94	2.49	2.57	2.59	2.65
Samengetelde afstanden	-20.30	-17.54	-14.86	-12.24	-9.85	-7.33	-5.07	-2.84	-1.68	-1.33	-.64	0.06	0.61	1.68	4.22	6.87	9.18	12.13	14.62	17.19	19.77	22.42