

OS117 WELLEBEEK

(VHAG: 5663)

WICHELEN

Dwarsprofiel_4


DWARSPROFIELPLAN

Aangeduide kruinbreedtes zijn indicatief.

Opgemeten in: 2004

Opgemeten volgens bestek: TO-57-011

LEGENDE

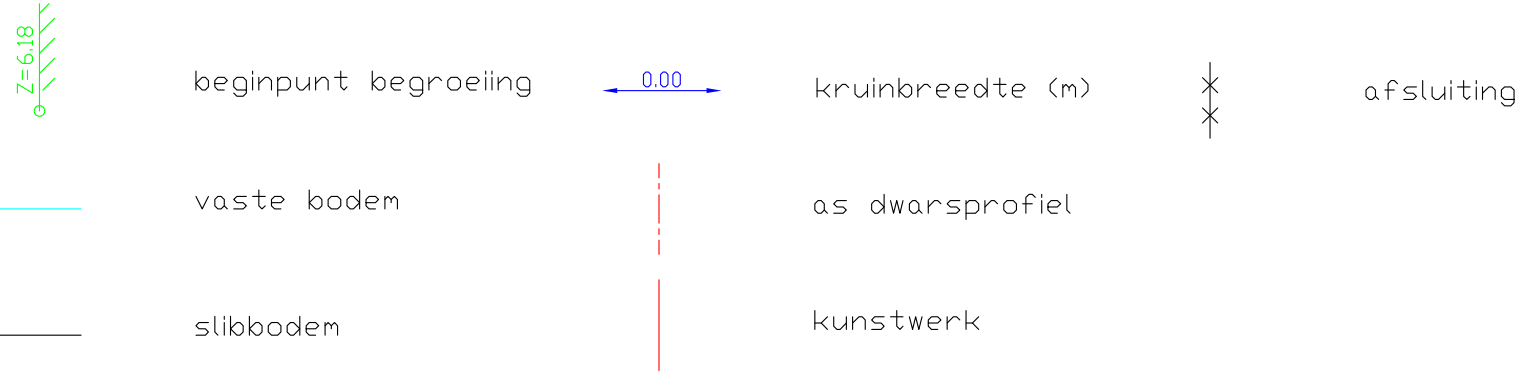

Wellebeek

4

Vergelijkingsvlak
4.00m TAW

Bestaande hoogten Vaste bodem	8.84	8.76	8.68	8.67	8.70	8.64	8.65	8.59	8.50	7.85	7.77	6.40	6.29	6.34	6.38	7.76	7.87	8.60	8.63	8.63	8.63	8.67	8.68	8.68	8.68
Slibbodem																									
Tussenafstanden		2.64	2.48	2.42	2.51	2.60	2.39	2.35	2.08	1.44	0.71	.21	0.92	0.85	0.65	.41	.56	2.08	2.81	2.89	2.80	2.77	2.82	3.06	3.13
Samengetelde afstanden	-23.38	-20.74	-18.26	-15.84	-13.33	-10.73	-8.35	-5.99	-3.92	-2.47	-1.77	-1.56	-.64	0.21	0.86	1.28	1.84	3.92	6.73	9.62	12.42	15.19	18.01	21.07	24.20