

OS117 WELLEBEEK

(VHAG: 5663)

LEDE

Dwarsprofiel_41


DWARSPROFIELPLAN

Aangeduide kruinbreedtes zijn indicatief.

Opgemeten in: 2004

Opgemeten volgens bestek: TO-57-011

LEGENDE

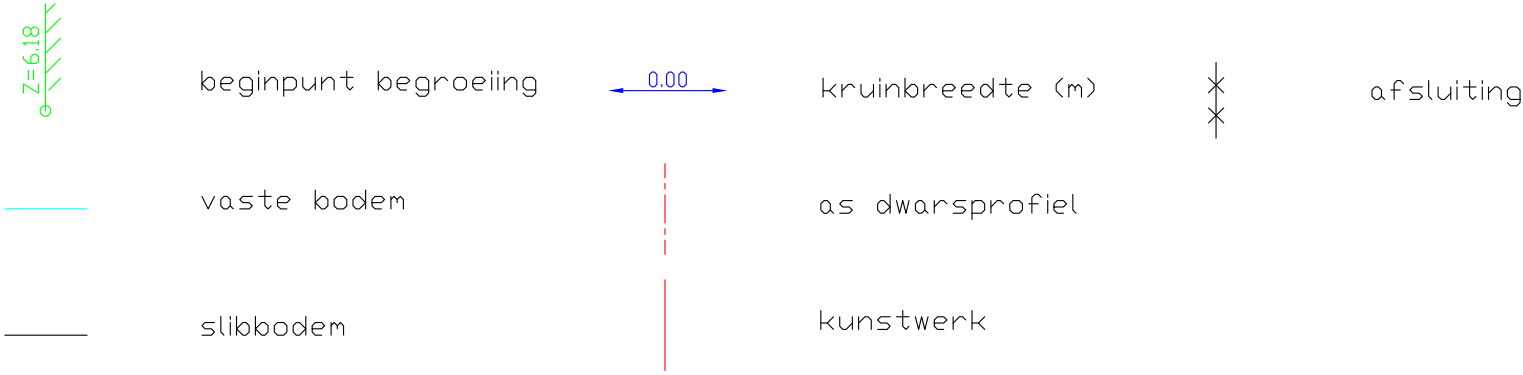

Wellebeek

41

Vergelijkingsvlak
8.00m TAW

Bestaande hoogten Vaste bodem	11.83	11.84	11.92	11.88	11.85	11.86	11.90	11.92	11.67	11.04	10.75	10.20	10.53	11.08	11.78	12.01	12.09	12.15	12.20	12.22	12.29	12.29	12.36
Slibbodem																							
Tussenafstanden		2.84	2.76	2.70	2.61	2.82	2.64	2.60	2.83	1.54	52	45	0.75	1.72	2.59	2.20	2.69	2.76	2.65	2.55	2.44	2.64	
Samengetelde afstanden	-24.30	-21.46	-18.70	-16.00	-13.38	-10.57	-7.93	-5.33	-2.50	-96	-43	0.02	0.77	2.49	5.08	7.28	9.97	12.73	15.39	17.93	20.37	23.01	