

OS117 WELLEBEEK

(VHAG: 5663)

LEDE

Dwarsprofiel_46


DWARSPROFIELPLAN

Aangeduide kruinbreedtes zijn indicatief.

Opgemeten in: 2004

Opgemeten volgens bestek: TO-57-011

LEGENDE

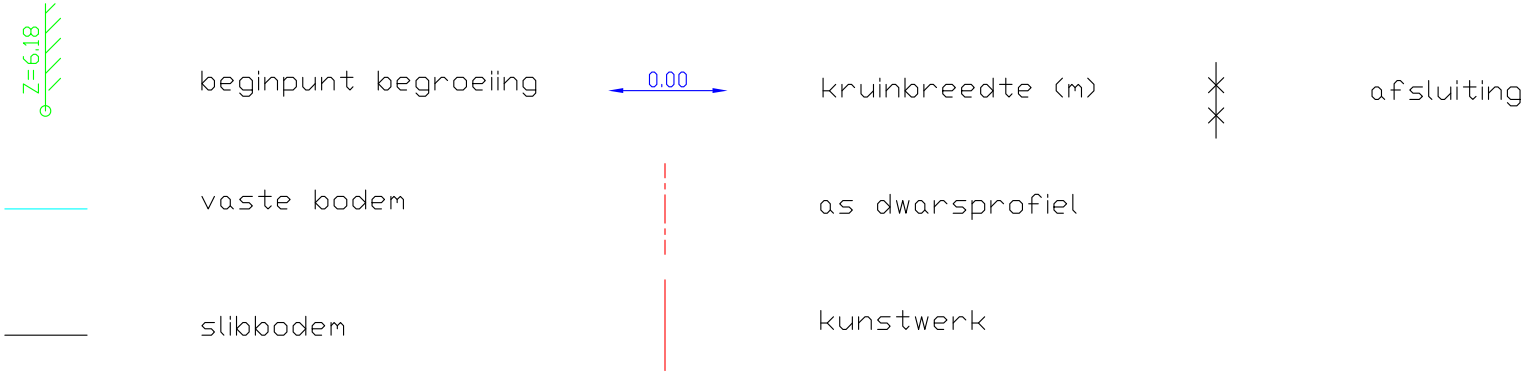

Wellebeek
46

Vergelijkingsvlak
8.00m TAW

Bestaande hoogten Vaste bodem	13.83	13.55	13.33	12.94	12.69	12.59	12.55	12.50	12.47	12.42	11.30	10.96	10.94	10.93	11.30	12.30	12.38	12.36	12.40	12.41	12.45	12.44	12.41	12.40
Slibbodem																								
Tussenafstanden		3.45	3.24	2.45	0.79	2.37	2.95	2.90	2.76	1.92	1.25	.10	.60	0.72	.16	1.05	2.20	3.08	2.94	2.88	2.94	2.88	2.92	2.81
Samengetelde afstanden	-24.76	-21.31	-18.07	-15.62	-14.83	-12.46	-9.51	-6.61	-3.86	-1.93	-1.68	-1.58	0.02	0.73	0.89	1.94	4.13	7.21	10.15	13.03	15.97	18.85	21.77	24.59