

OS117 WELLEBEЕК

(VHAG: 5663)

LEDE

Dwarsprofiel_52


DWARSPROFIELPLAN

Aangeduide kruinbreedtes zijn indicatief.

Opgemeten in: 2004

Opgemeten volgens bestek: TO-57-011

LEGENDE

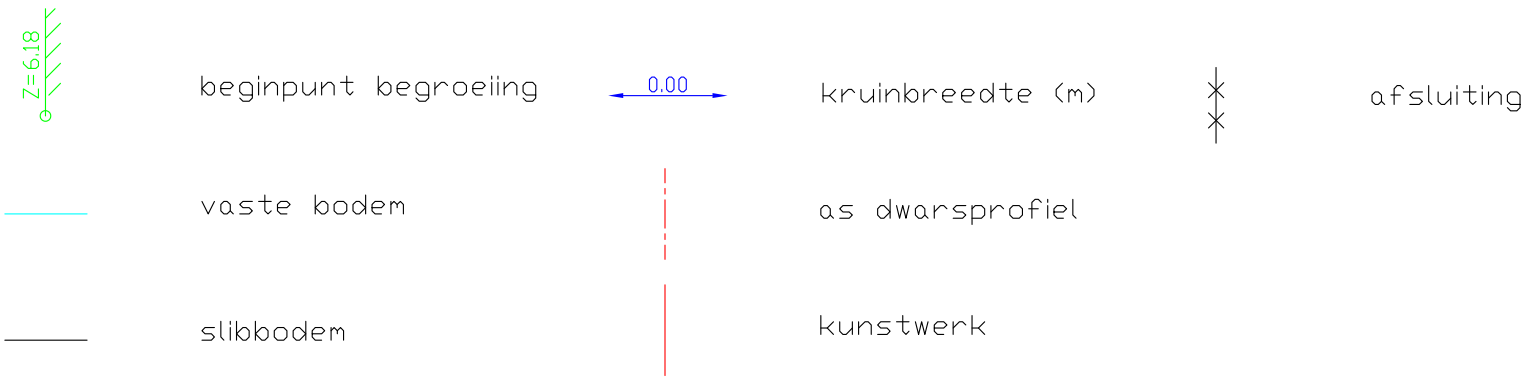

Wellebeek

52

Vergelijkingsvlak
9.00m TAW

Bestaande hoogten Vaste bodem	13.69	13.60	13.52	13.43	13.33	13.20	13.13	13.00	12.85	11.99	11.16	11.20	11.22	12.01	13.27	13.65	13.76	13.98	14.02	14.16	14.19	14.16
Slibbodem																						
Tussenafstanden		2.23	2.32	1.74	2.18	2.49	2.48	2.10	1.65	0.99	10.33	57.10	1.43	2.00	2.30	1.27	2.16	2.11	2.00	2.21		
Samengetelde afstanden	-18.94	-16.71	-14.39	-12.65	-10.47	-7.98	-5.51	-3.41	-1.76	-0.77	-6.66	-9.94	0.23	0.33	1.75	3.75	6.06	7.32	9.49	11.60	13.60	15.81