

OS117 WELLEBEEK

(VHAG: 5663)

LEDE

Dwarsprofiel_59


DWARSPROFIELPLAN

Aangeduide kruinbreedtes zijn indicatief.

Opgemeten in: 2004

Opgemeten volgens bestek: TO-57-011

LEGENDE

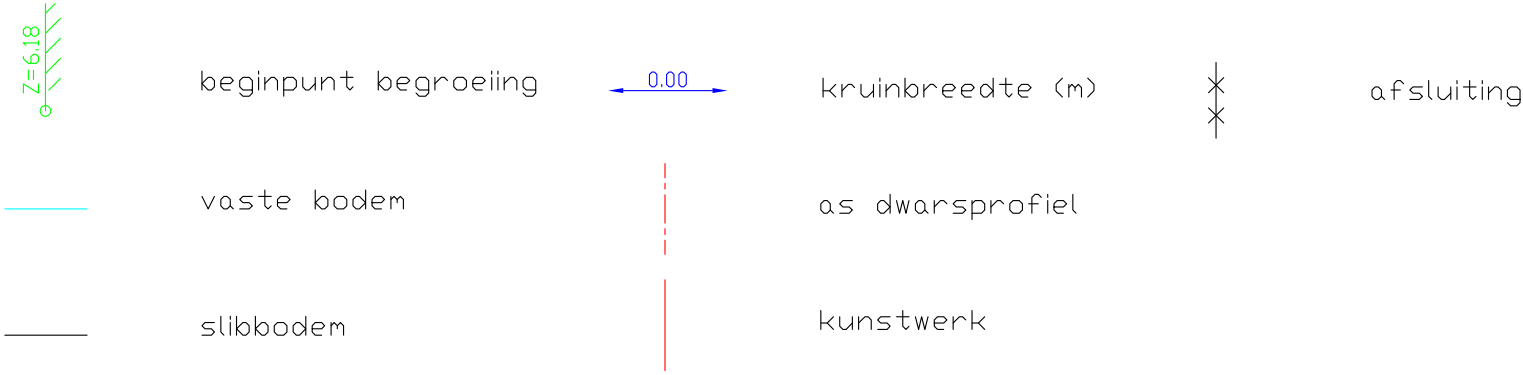

Wellebeek

59

Vergelijkingsvlak
10.00m TAW

Bestaande hoogten Vaste bodem	13.68	13.67	13.61	13.62	13.61	13.56	13.61	13.61	13.58	12.72	12.14	12.66	13.61	13.57
Slibbodem										12.72	12.60	12.66		
Tussenafstanden		2.27	2.37	2.46	2.43	2.43	2.44	2.43	2.76	0.84	0.95	0.85	1.13	1.62
Samengetelde afstanden	-21.47	-19.20	-16.82	-14.37	-11.93	-9.51	-7.07	-4.64	-1.88	-1.04	-0.09	0.76	1.88	3.51