

OS117 WELLEBEEK

(VHAG: 5663)

LEDE

Dwarsprofiel_63


DWARSPROFIELPLAN

Aangeduide kruinbreedtes zijn indicatief.

Opgemeten in: 2004

Opgemeten volgens bestek: TO-57-011

LEGENDE

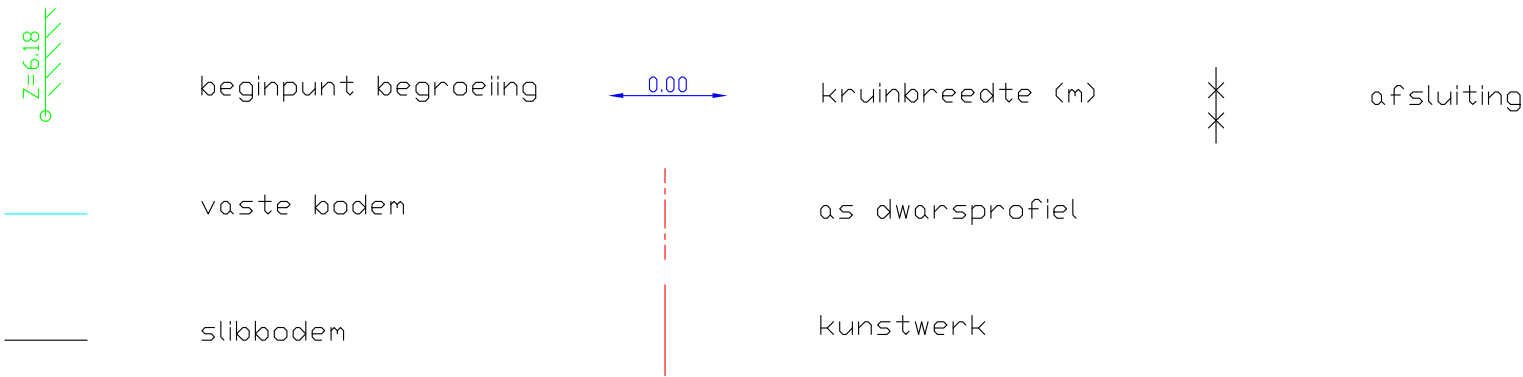

Wellebeek
63

Vergelijkingsvlak
10.00m TAW

Bestaande hoogten Vaste bodem	14.18	14.13	14.13	14.00	14.02	14.03	14.07	14.19	14.20	14.02	1.81	12.67	12.36	12.37	12.47	12.91	14.01	14.44	14.57	14.70	14.82	14.64	14.27	13.96	13.98	14.00
Slibbodem												12.67	12.53	12.42	12.47											
Tussenafstanden		2.22	2.33	2.58	2.40	2.33	2.32	2.22	2.18	1.83	1.81	0.92	0.71	0.77	1.14	1.53	1.84	2.02	2.45	2.60	2.67	2.54	2.91	3.40	2.92	
Samengetelde afstanden	-23.36	-21.14	-18.81	-16.23	-13.83	-11.50	-9.17	-6.95	-4.78	-2.94	-1.13	-2.1	0.50	1.27	1.41	2.95	4.78	6.80	9.25	11.85	14.52	17.07	19.98	23.38	26.31	