

OS117 WELLEBEEK

(VHAG: 5663)

LEDE

Dwarsprofiel_85


DWARSPROFIELPLAN

Aangeduide kruinbreedtes zijn indicatief.

Opgemeten in: 2004

Opgemeten volgens bestek: TO-57-011

LEGENDE

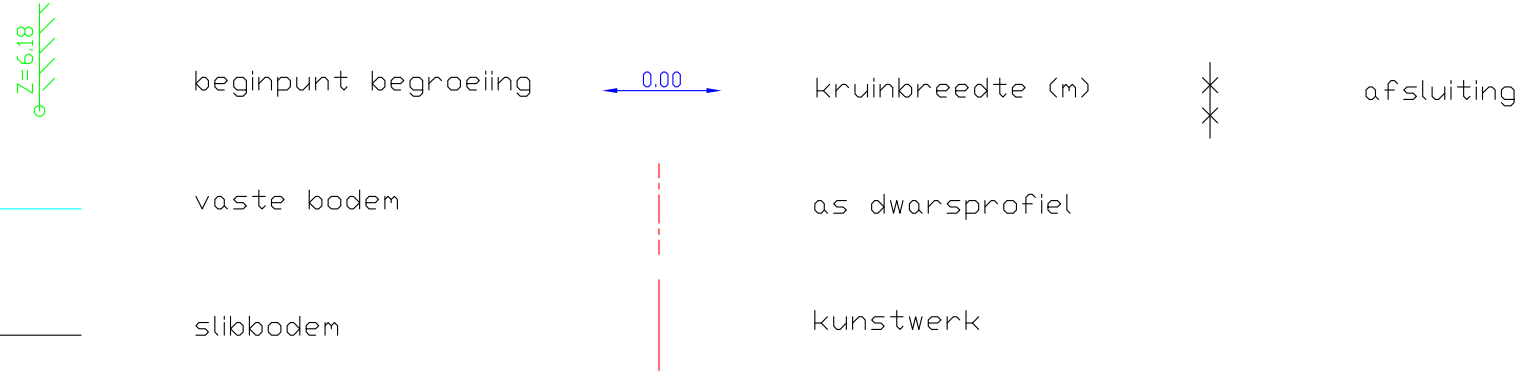

Wellebeek

85

Vergelijkingsvlak
13.00m TAW

Bestaande hoogten Vaste bodem	16.77	16.80	16.79	16.77	16.78	16.76	16.75	16.85	16.92	16.88	15.47	15.39	15.48	16.39	16.60	16.71	16.69	16.65	16.63	16.64	16.60	16.58	16.60
Slibbodem																							
Tussenafstanden		2.54	2.08	2.48	2.64	2.48	2.60	2.46	1.90	0.76	1.65	0.49	0.37	0.88	0.71	2.67	2.51	2.69	2.48	2.44	2.37	2.52	2.76
Samengetelde afstanden	-21.99	-19.45	-17.37	-14.90	-12.25	-9.77	-7.16	-4.71	-2.81	-2.05	-0.40	0.09	0.46	1.34	2.05	4.72	7.23	9.92	12.40	14.84	17.21	19.73	22.49