

OS117a WELLEBEEK

(VHAG: 5678)

LEDE

Dwarsprofiel_2


DWARSPROFIELPLAN

Aangeduide kruinbreedtes zijn indicatief.

Opgemeten in: 2004

Opgemeten volgens bestek: TO-57-011

LEGENDE

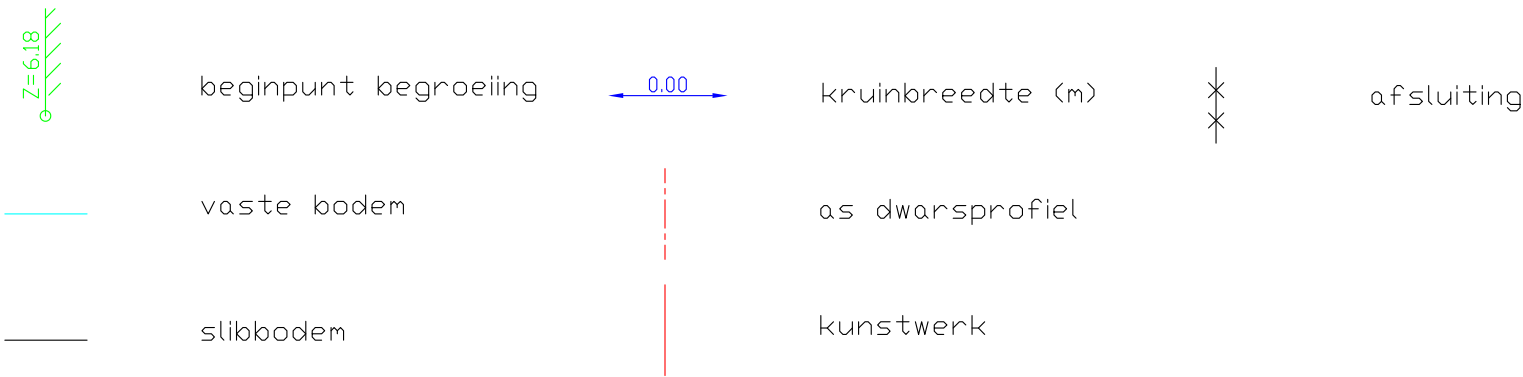

kunstwerk OS117a/001 stroomop

OS117a (Wellebeek)

2

Vergelijkingsvlak
19.00m TAW

Bestaande hoogten Vaste bodem	22.77	22.61	22.61	22.52	22.49	22.51	22.47	22.46	22.51	22.41	21.72	21.45	21.69	22.43	22.48	22.45	22.49	22.42	22.53	22.53	22.51	22.47	22.40	
Slibbodem																								
Tussenafstanden		2.26	2.75	2.82	2.59	2.27	2.17	1.99	2.62	2.78	3.7	0.61	38.43	1.72	1.95	2.46	1.95	2.36	2.58	2.53	2.89	2.52		
Samengetelde afstanden	-23.14	-20.88	-18.14	-15.32	-12.73	-10.45	-8.28	-6.29	-3.67		-89	-53	0.08	0.46	0.89	2.61	4.56	7.02	8.97	11.33	13.91	16.44	19.33	21.85