

OS119 TROTGRACHT

(VHAG: 5521)

LEDE

Dwarsprofiel_11


DWARSPROFIELPLAN

Aangeduide kruinbreedtes zijn indicatief.

Opgemeten in: 2004

Opgemeten volgens bestek: TO-57-011

LEGENDE

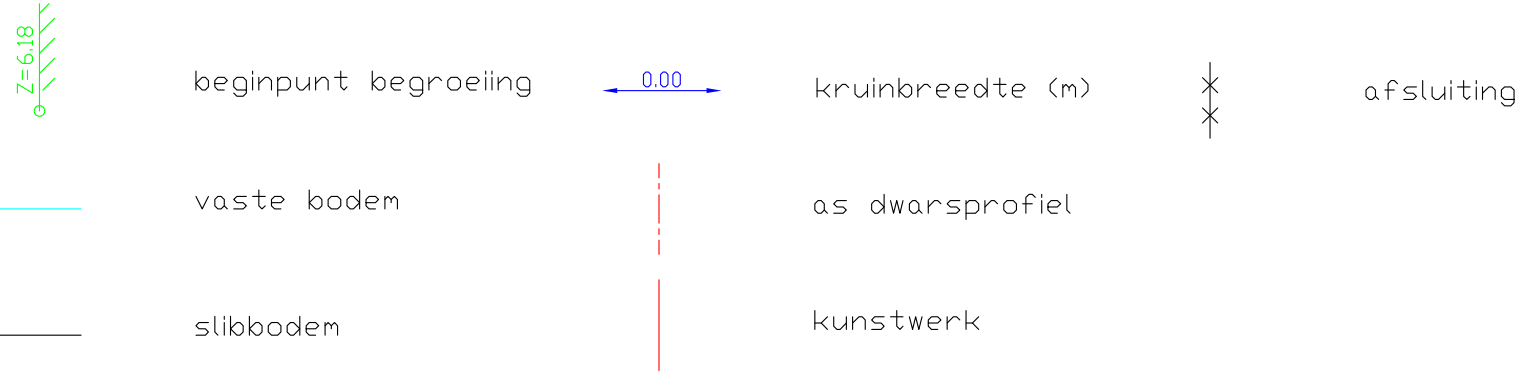

OS119

11

Vergelijkingsvlak
13.00m TAW

Bestaande hoogten Vaste bodem	16.04	16.02	16.07	16.09	16.03	16.09	16.14	16.29	15.97	15.69	15.57	15.68	16.11	16.21	16.50	16.45	16.41	16.40	16.37	16.36	16.32	16.31
Slibbodem																						
Tussenafstanden		2.65	2.62	2.60	2.63	2.48	2.55	2.59	2.30	36.33	33.38	42.48		1.70	2.95	2.79	2.72	2.60	2.65	2.48	2.62	
Samengetelde afstanden	-21.17	-18.52	-15.89	-13.29	-10.65	-8.18	-5.63	-3.04	-7.4	-38	-05	0.32	0.75	1.23	2.93	5.87	8.66	11.38	13.97	16.63	19.11	21.73