

OS119 TROTGRACHT

(VHAG: 5521)

LEDE

Dwarsprofiel_18


DWARSPROFIELPLAN

Aangeduide kruinbreedtes zijn indicatief.

Opgemeten in: 2004

Opgemeten volgens bestek: TO-57-011

LEGENDE

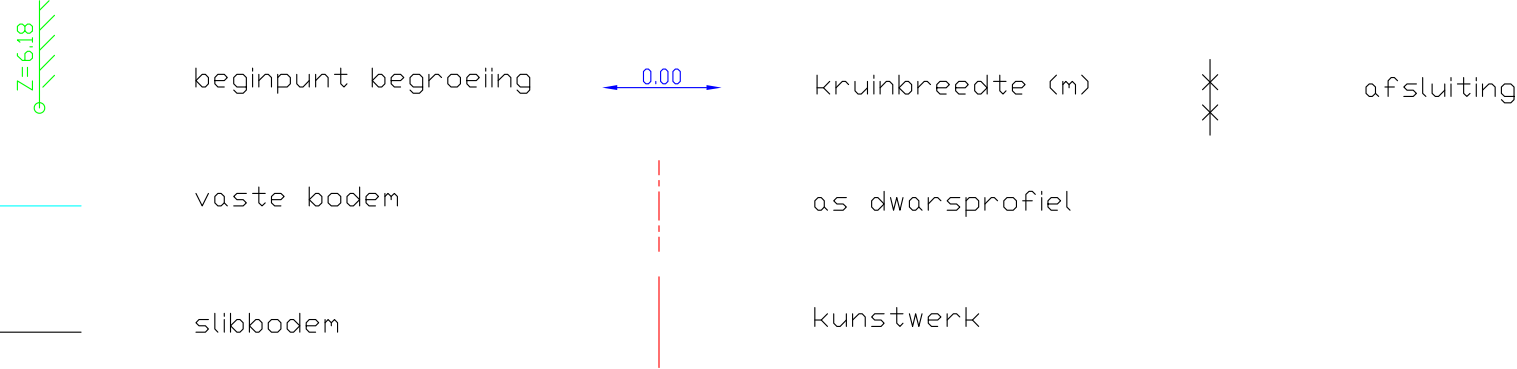

OS119

18

Vergelijkingsvlak
14.00m TAW

Bestaande hoogten Vaste bodem	17.27	17.25	17.24	17.25	17.27	17.32	17.27	17.52	17.46	16.75	16.48	16.62	17.30	17.27	17.22	17.22	17.21	17.22	17.24	17.18	17.19
Slibbodem																					
Tussenafstanden		3.23	2.89	2.36	2.50	2.99	3.06	2.44	2.57	1.13	0.26	0.69	0.74	2.60	2.37	2.61	2.59	2.73	2.57	2.85	2.63
Samengetelde afstanden	-23.45	-20.22	-17.33	-14.97	-12.47	-9.47	-6.41	-3.98	-1.40	-0.27	-0.02	0.67	1.41	4.01	6.37	8.98	11.58	14.30	16.88	19.73	22.36