

OS119 TROTGRACHT

(VHAG: 5521)

LEDE

Dwarsprofiel_19


DWARSPROFIELPLAN

Aangeduide kruinbreedtes zijn indicatief.

Opgemeten in: 2004

Opgemeten volgens bestek: TO-57-011

LEGENDE

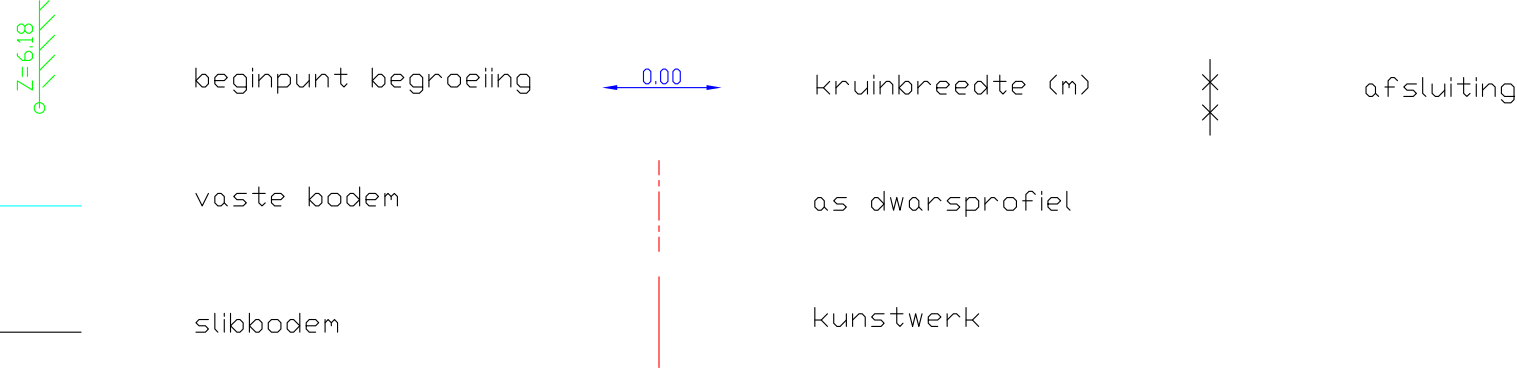

OS119

19

Vergelijkingsvlak
14.00m TAW

Bestaande hoogten Vaste bodem	17.26	17.63	17.35	17.40	17.35	17.41	17.41	17.47	17.50	17.59	16.70	16.70	16.76	17.70	17.70	17.55	17.50	17.50	17.63	17.63	17.62	17.64
Slibbodem																						
Tussenafstanden		3.83	2.28	2.40	3.02	2.81	2.33	2.39	2.75	2.68	1.09	49.39	0.95	2.61	2.41	2.60	2.63	2.50	2.47	2.73	2.67	
Samengetelde afstanden	-25.95	-22.12	-19.84	-17.44	-14.42	-11.61	-9.28	-6.89	-4.14	-1.46	-37	0.12	0.51	1.46	4.07	6.48	9.09	11.71	14.22	16.68	19.41	22.08