

OS119 TROTGRACHT

(VHAG: 5521)

LEDE

Dwarsprofiel_23


DWARSPROFIELPLAN

Aangeduide kruinbreedtes zijn indicatief.

Opgemeten in: 2004

Opgemeten volgens bestek: TO-57-011

LEGENDE

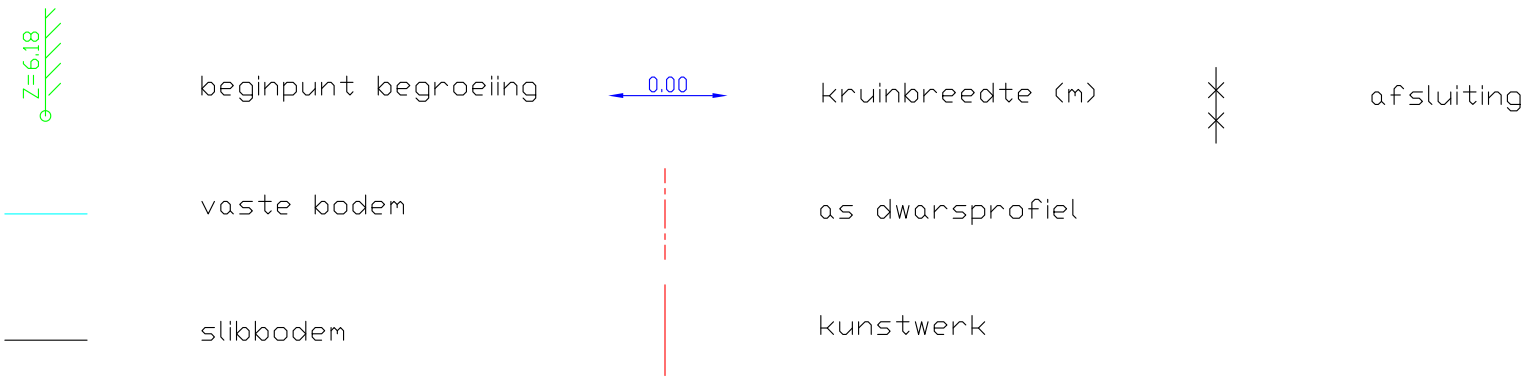

OS119

23

Vergelijkingsvlak
15.00m TAW

Bestaande hoogten Vaste bodem	18.59	18.62	18.59	18.41	18.31	18.31	18.28	18.35	18.61	17.60	17.52	17.60	18.30	18.41	18.28	18.27	18.27	18.25	18.39	18.51	18.55
Slibbodem																					
Tussenafstanden		2.44	2.42	2.47	2.46	2.67	2.55	2.51	2.45	1.34	30.47	0.78	1.84	2.18	2.28	2.31	2.49	2.48	2.75	2.80	
Samengetelde afstanden	-21.41	-18.97	-16.55	-14.08	-11.62	-8.95	-6.40	-3.89	-1.45	-1.11	0.20	0.66	1.45	3.28	5.46	7.74	10.05	12.54	15.02	17.77	20.56