

OS119 TROTGRACHT
(VHAG: 5521)
LEDE

Dwarsprofiel_24


DWARSPROFIELPLAN

Aangeduide kruinbreedtes zijn indicatief.

Opgemeten in: 2004

Opgemeten volgens bestek: TO-57-011

LEGENDE

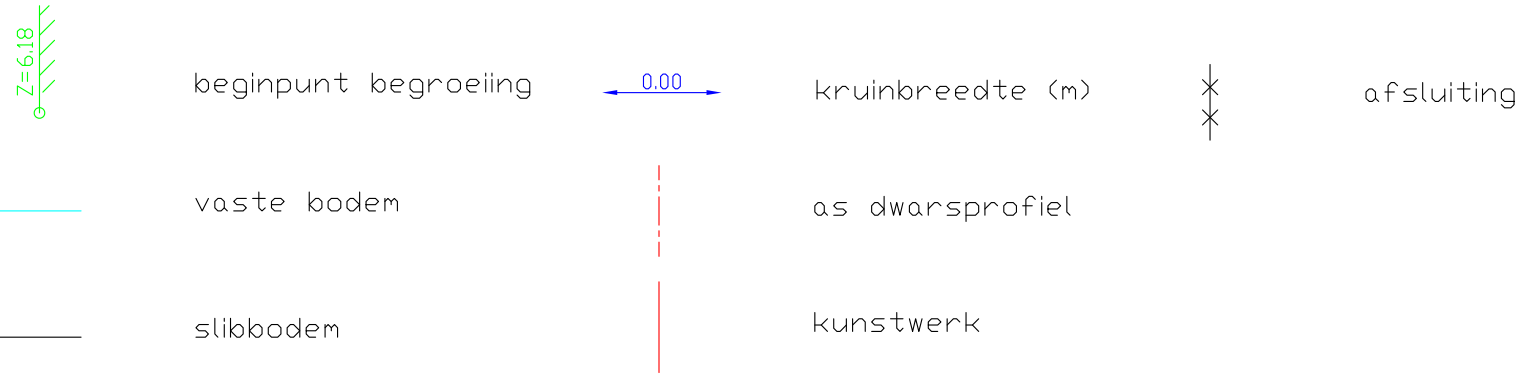

OS119
24

Vergelijkingsvlak
15.00m TAW

Bestaande hoogten Vaste bodem	18.56	18.56	18.56	18.53	18.42	18.47	18.54	18.62	18.58	18.25	17.71	17.66	17.80	18.45	18.45	18.37	18.39	18.44	18.65	18.67	18.71	18.78
Slibbodem																						
Tussenafstanden		2.47	2.23	2.42	2.42	2.65	2.38	2.71	2.28	0.86	25.35	50	0.67	2.19	2.24	2.73	2.48	2.55	2.50	2.64	2.52	
Samengetelde afstanden	-20.87	-18.40	-16.17	-13.75	-11.33	-8.68	-6.30	-3.59	-1.31	-0.45	-21	0.14	0.64	1.31	3.50	5.75	8.48	10.96	13.50	16.01	18.64	21.17