

OS120 ZIJPBEEK

(VHAG: 5469)

LEDE

Dwarsprofiel_12


DWARSPROFIELPLAN

Aangeduide kruinbreedtes zijn indicatief.

Opgemeten in: 2004

Opgemeten volgens bestek: TO-57-011

LEGENDE

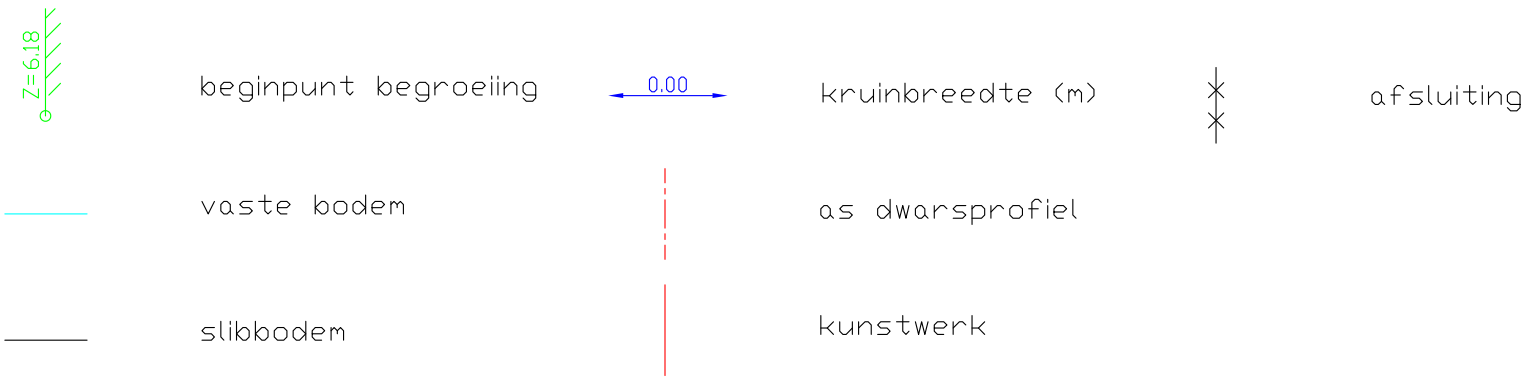

Zijpbeek
12

Vergelijkingsvlak
16.00m TAW

Bestaande hoogten Vaste bodem	1979		1981		1987		1986		1988		1986		1985		1983		1996		1988		1986	1966	1938	1879	1880	1873	1877	2009	1998		1997		2001		1997		2000		2004		2006		2009	
Slibbodem	
Tussenafstanden		261		261		256		255		266		254		236		269		258		231		30	52	34	57	068	082	31		265		257		272		270		250		259		290		
Samengetelde afstanden	-27.26		-24.65		-22.05		-19.49		-16.93		-14.28		-11.74		-9.38		-6.69		-4.11		-1.79		-1.50	-1.57	-1.64	-06	0.62	1.44	1.74	4.10		6.75		9.32		12.04		14.74		17.24		19.83		22.73