

OS121 KOKELAARSBEEK

(VHAG: 5403)

ERPE-MERE

Dwarsprofiel_25


DWARSPROFIELPLAN

Aangeduide kruinbreedtes zijn indicatief.

Opgemeten in: 2004

Opgemeten volgens bestek: TO-57-011

LEGENDE

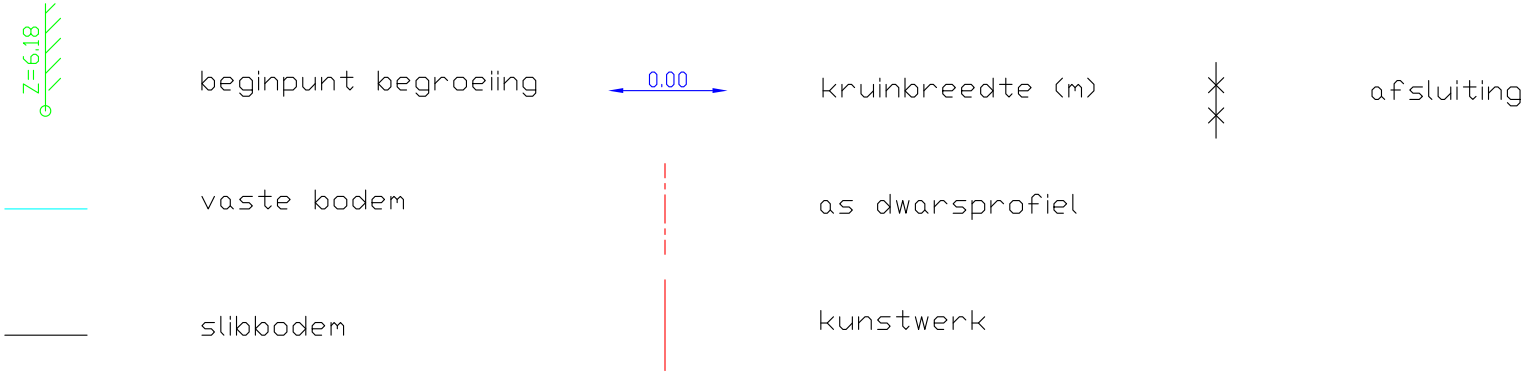

Kokelaarbeek

25

Vergelijkingsvlak
30.00m TAW

Bestaande hoogten Vaste bodem	32.73	32.66	32.59	32.59	32.58	32.57	32.62	32.81	32.74	32.35	32.25	32.35	33.07	33.32	33.38	33.52	33.61	33.68	33.73	33.78	33.94
Slibbodem																					
Tussenafstanden		2.54	2.46	2.38	2.46	2.52	2.39	2.50	2.55	1.34	.44	.35	1.03	2.35	2.59	2.61	2.56	2.53	2.48	2.70	2.37
Samengetelde afstanden	-21.39	-18.85	-16.39	-14.01	-11.54	-9.03	-6.63	-4.13	-1.58	-24	0.20	0.55	1.58	3.93	6.51	9.12	11.68	14.21	16.69	19.39	21.75