

OS121 KOKELAARSBEEK

(VHAG: 5403)

ERPE-MERE

Dwarsprofiel_28


DWARSPROFIELPLAN

Aangeduide kruinbreedtes zijn indicatief.

Opgemeten in: 2004

Opgemeten volgens bestek: TO-57-011

LEGENDE

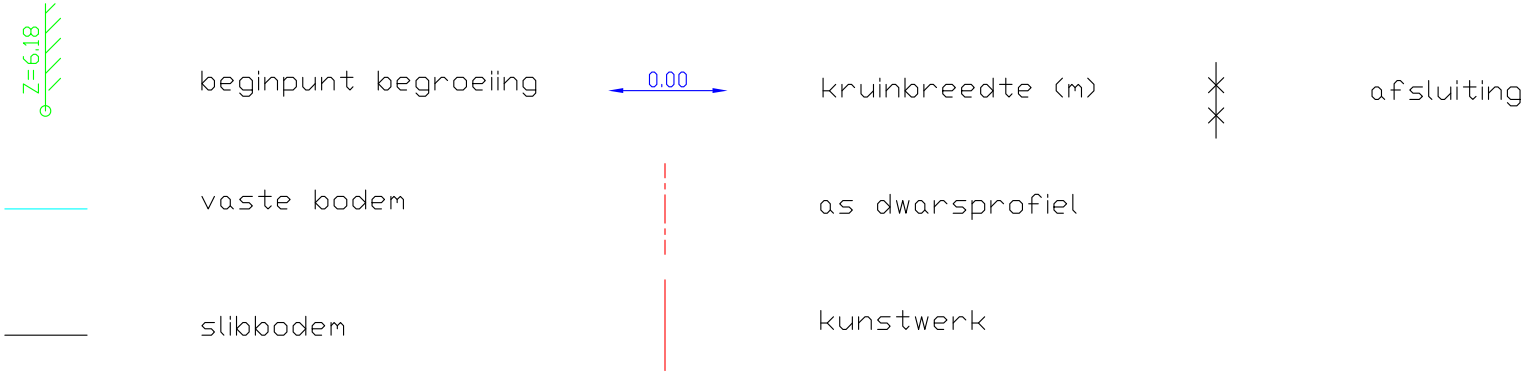

Kokelaarbeek
28

Vergelijkingsvlak
30.00m TAW

Bestaande hoogten Vaste bodem	34.24	34.11	33.96	33.80	33.61	33.56	33.47	33.46	33.49	33.33	32.90	32.83	32.87	33.32	33.50	33.79	33.94	34.05	34.20	34.29	34.37	34.45	34.53	34.63
Slibbodem																								
Tussenafstanden		2.41	2.56	2.25	2.66	2.55	2.59	2.32	2.02	1.93	0.58	0.46	0.65	0.50	0.35	2.36	2.59	2.34	2.43	3.01	1.67	2.16	2.66	3.02
Samengetelde afstanden	-22.57	-20.15	-17.59	-15.34	-12.68	-10.13	-7.55	-5.22	-3.20	-1.28	-0.70	-0.24	0.41	0.91	1.27	3.62	6.21	8.55	10.98	13.98	15.66	17.81	20.48	23.50