

OS121 KOKELAARSBEEK

(VHAG: 5403)

ERPE-MERE

Dwarsprofiel_3


DWARSPROFIELPLAN

Aangeduide kruinbreedtes zijn indicatief.

Opgemeten in: 2004

Opgemeten volgens bestek: TO-57-011

LEGENDE

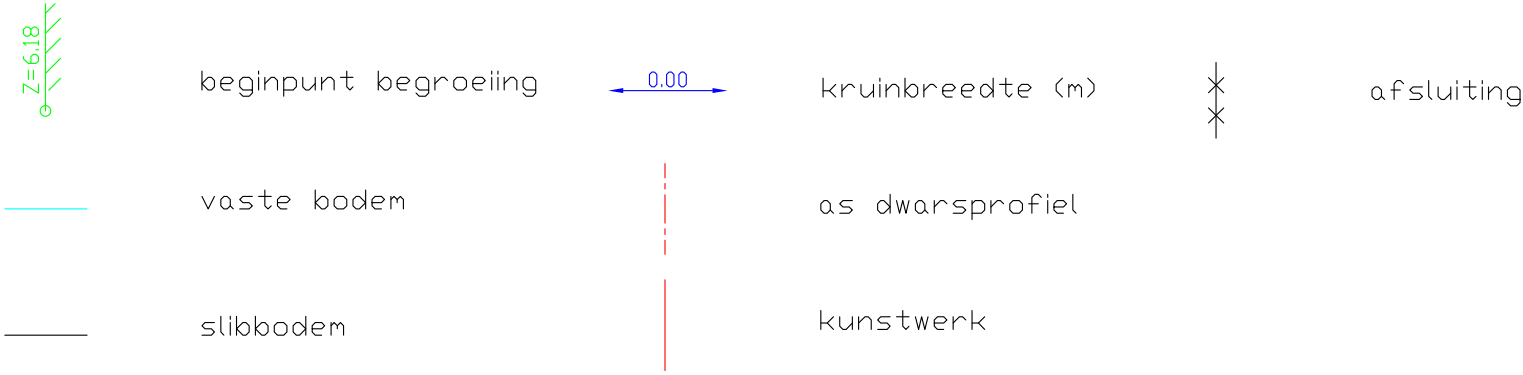

Kokelaarbeek

3

Vergelijkingsvlak
24.00m TAW

Bestaande hoogten Vaste bodem	30.29	30.29	30.27	30.28	30.13	29.76	29.55	28.67	27.59	26.76	26.44	26.41	26.54	26.86	26.97	26.90	26.89	26.87	26.90	26.89	26.88	26.87
Slibbodem																						
Tussenafstanden		1.54	2.24	1.51	0.81	0.74	1.79	1.50	1.70	1.93	45	36	26	2.01	1.50	2.26	2.10	2.30	2.36	2.07	2.25	2.16
Samengetelde afstanden	-14.29	-12.75	-10.51	-9.01	-8.19	-7.45	-5.65	-4.15	-2.45	-53	-08	0.28	10.54	2.55	4.05	6.31	8.41	10.72	13.08	15.14	17.39	19.55