

OS121 KOKELAARSBEEK

(VHAG: 5403)

ERPE-MERE

Dwarsprofiel_35


DWARSPROFIELPLAN

Aangeduide kruinbreedtes zijn indicatief.

Opgemeten in: 2004

Opgemeten volgens bestek: TO-57-011

LEGENDE

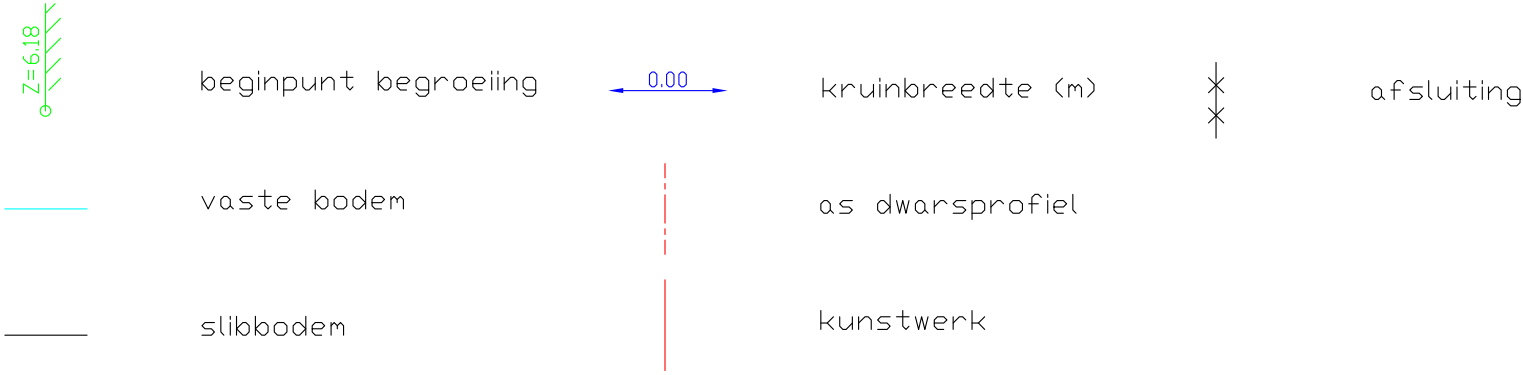

Kokelaarbeek

35

Vergelijkingsvlak
32.00m TAW

Bestaande hoogten Vaste bodem	36.28	36.18	36.10	36.00	35.91	35.79	35.69	35.56	35.26	34.55	34.52	34.75	35.08	35.30	35.53	35.76	35.95	36.11	36.33	36.71	36.83
Slibbodem																					
Tussenafstanden		2.60	2.58	2.48	2.46	2.52	2.37	2.43	2.77	0.85	0.87	0.82	1.65	2.32	2.52	2.48	2.43	2.35	3.06	2.31	2.06
Samengetelde afstanden	-22.31	-19.70	-17.12	-14.64	-12.18	-9.66	-7.29	-4.86	-2.10	-1.25	-0.38	0.44	2.09	4.41	6.93	9.40	11.83	14.18	17.24	19.55	21.61