

OS125 KASTEELGRACHT

(VHAG: 5156)

HERZELE

Dwarsprofiel_14


DWARSPROFIELPLAN

Aangeduide kruinbreedtes zijn indicatief.

Opgemeten in: 2003

Opgemeten volgens bestek: WAT/L 2003 S 001

LEGENDE

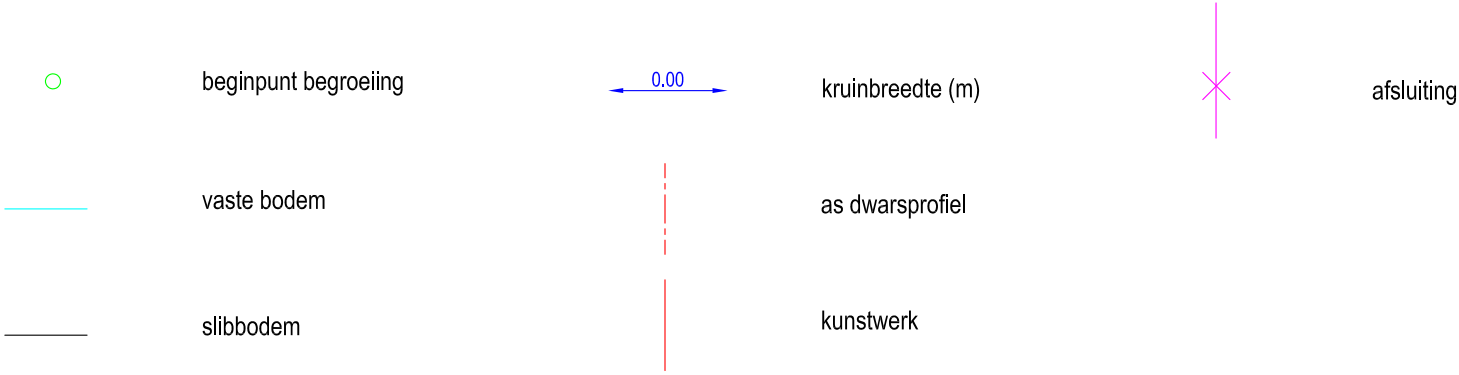

DWARSPROFIEL 14

Km 768.73m
Hsch 1/100
Lsch 1/100
Vvlak 42.00 T.A.W.

BODEMPEIL	44.934	44.829	44.820	44.760	44.690	44.733	44.727	44.932	44.936	44.727	43.713	43.738	43.819	44.887	44.807	44.760	44.722	44.682	44.701	44.721	44.738	44.776	44.837
TUSSENAFSTAND	5.183	2.345	2.540	2.123	1.823	2.729	2.875	2.199	1.737	0.370	0.366	0.384	0.479	0.637	1.849	1.727	2.157	3.045	2.768	2.856	2.711	3.176	3.009
KUMULAFSTAND	-19.490	-17.146	-14.606	-12.483	-10.660	-7.931	-5.056	-2.857	-1.120	-0.750	-0.384	0.000	0.489	1.324	3.173	4.901	7.058	10.103	12.870	15.727	18.438	21.614	24.622