

OS125 KASTEELGRACHT

(VHAG: 5156)

HERZELE

Dwarsprofiel_16


DWARSPROFIELPLAN

Aangeduide kruinbreedtes zijn indicatief.

Opgemeten in: 2003

Opgemeten volgens bestek: WAT/L 2003 S 001

LEGENDE

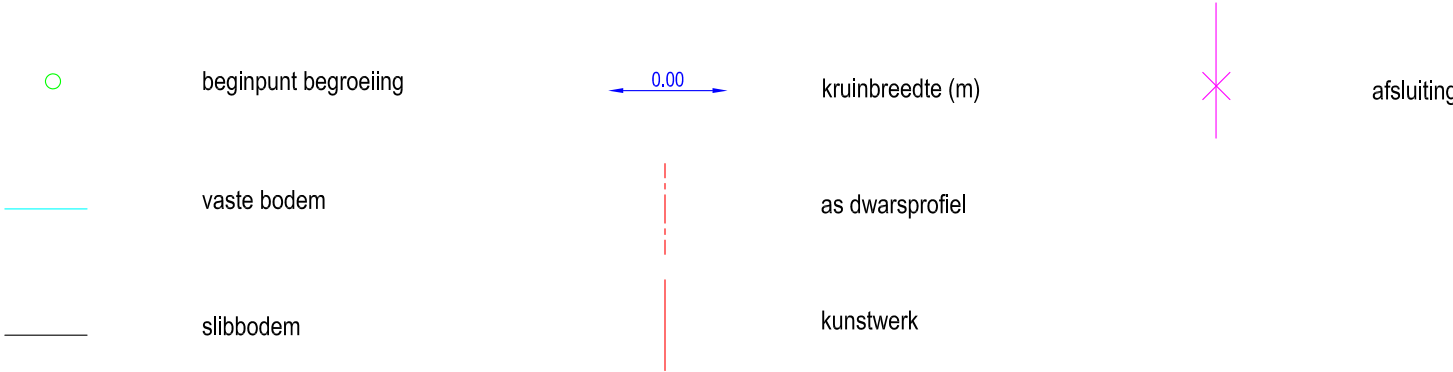

DWARSPROFIEL 16

Km 861.85m
Hsch 1/100
Lsch 1/100
Vvlak 43.00 T.A.W.

BODEMPEIL	46.210	46.188	46.152	46.223	46.202	46.263	46.278	46.149	46.091	46.362	46.522	46.773	46.743	46.762	46.564	46.155	45.548	45.219	45.213	44.448	44.363	45.379	45.930	46.006	45.773	45.658	45.625	45.561	45.586	45.421
TUSSENAFSTAND	1.173	2.283	2.792	2.251	2.469	2.428	1.094	0.397	0.355	0.553	0.719	1.499	1.313	1.115	1.376	0.363	0.915	0.768	0.213	0.636	0.505	0.672	0.697	1.284	1.831	2.631	2.279	2.539	2.384	3.039
KUMULAFSTAND	-23.539	-21.256	-18.464	-16.213	-13.744	-11.317	-10.223	-9.826	-9.471	-8.918	-8.198	-6.700	-5.387	-4.272	-2.896	-2.533	-1.617	-0.848	-0.635	0.000	0.505	1.177	1.874	3.111	5.142	7.774	10.053	12.592	14.975	18.015