

OS125 KASTEELGRACHT

(VHAG: 5156)

HERZELE

Dwarsprofiel_21


DWARSPROFIELPLAN

Aangeduide kruinbreedtes zijn indicatief.

Opgemeten in: 2003

Opgemeten volgens bestek: WAT/L 2003 S 001

LEGENDE

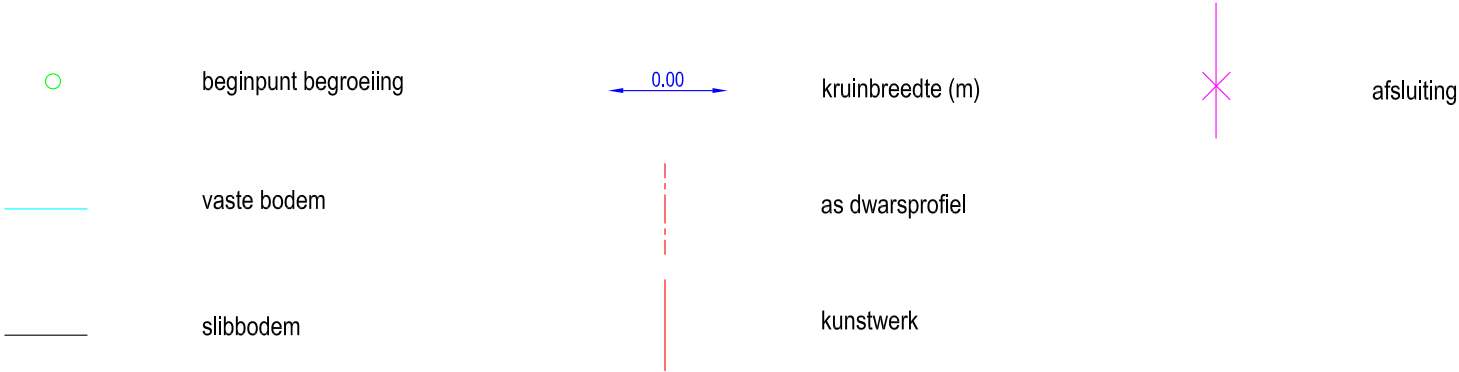

DWARSPROFIEL 21

Km 1048.75m
Hsch 1/100
Lsch 1/100
Vvlak 45.00 T.A.W.

BODEMPEIL	48.061	47.974	47.859	47.752	47.739	47.664	47.571	47.564	47.564	46.860	46.015	46.092	46.366	47.053	47.460	47.548	47.568	47.525	47.533	47.556	47.532	47.605	47.714	48.085	48.027
TUSSENAFSTAND	3.115	2.957	3.278	2.733	2.678	2.500	2.949	2.821	0.867	0.215	0.613	0.641	0.153	0.228	1.341	1.510	1.663	2.201	2.394	2.669	2.524	2.959	1.850	3.453	2.037
KUMULAFSTAND	-21.432	-18.475	-15.197	-12.463	-9.785	-7.285	-4.336	-1.515	-0.828	-0.613	0.000	0.641	0.794	1.024	2.365	2.852	4.515	6.716	9.111	11.779	14.303	17.263	19.113	22.566	24.604