

OS125 KASTEELGRACHT

(VHAG: 5156)

HERZELE

Dwarsprofiel_23


DWARSPROFIELPLAN

Aangeduide kruinbreedtes zijn indicatief.

Opgemeten in: 2003

Opgemeten volgens bestek: WAT/L 2003 S 001

LEGENDE

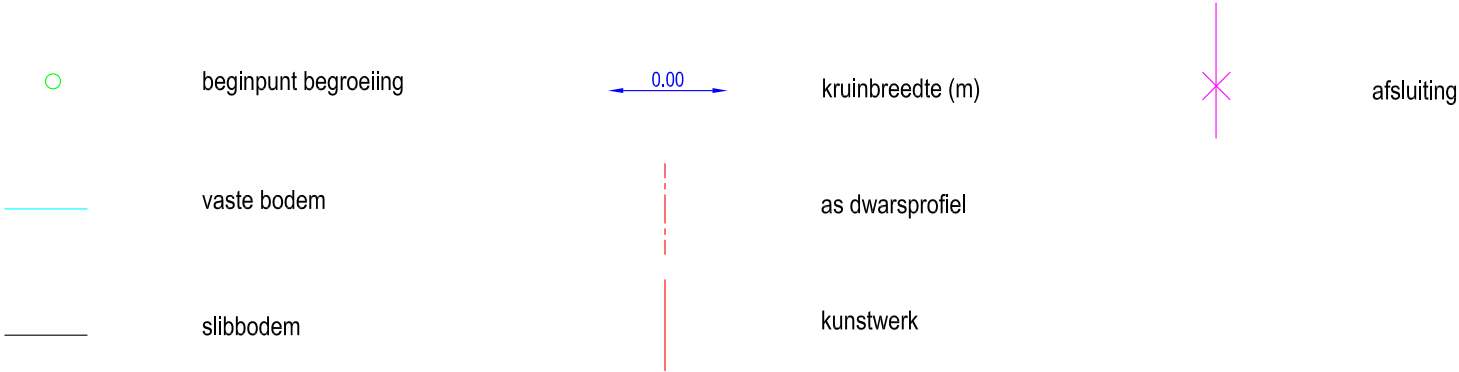

DWARSPROFIEL 23

Km 1140.40m
Hsch 1/100
Lsch 1/100
Vvlak 46.00 T.A.W.

BODEMPEIL	49.410	49.251	49.060	48.881	48.643	48.543	48.353	47.871	47.160	47.127	47.125	47.942	48.446	48.401	48.330	48.296	48.387	48.383	48.527	48.618	48.641
TUSSENAFSTAND	3.339	4.632	2.940	2.528	3.634	2.930	2.852	0.572	0.331	0.722	0.513	0.324	0.643	2.532	2.393	2.250	2.787	2.609	2.821	2.240	2.292
KUMULAFSTAND	-21.142	-16.509	-13.569	-11.042	-7.407	-4.477	-1.625	-1.054	-0.722	0.000	0.688	1.012	1.655	4.188	6.580	8.830	11.617	14.226	17.046	19.287	21.579