

OS125 KASTEELGRACHT

(VHAG: 5156)

HERZELE

Dwarsprofiel_25


DWARSPROFIELPLAN

Aangeduide kruinbreedtes zijn indicatief.

Opgemeten in: 2003

Opgemeten volgens bestek: WAT/L 2003 S 001

LEGENDE

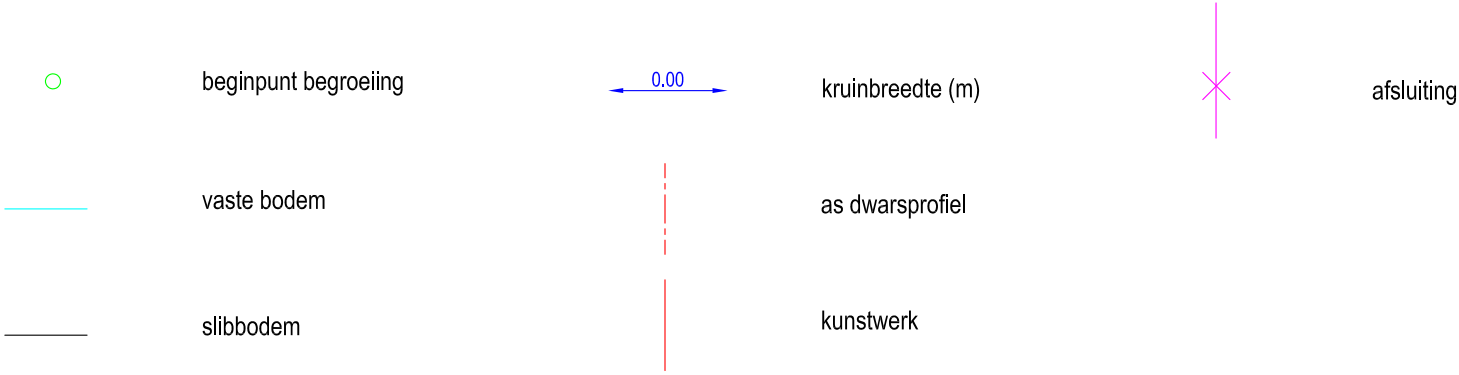

DWARSPROFIEL 25

Km 1232.93m
Hsch 1/100
Lsch 1/100
Vvlak 46.00 T.A.W.

BODEMPEIL	50.763	50.536	50.350	50.116	50.038	49.966	50.019	49.896	49.280	48.501	47.895	47.722	47.893	48.264	48.984	49.845	49.904	49.922	49.981	49.979	50.041	50.105	50.156	50.194	
TUSSENAFSTAND	1.762	2.030	2.555	3.561	3.424	3.251	3.126	2.536	1.055	0.604	0.378	0.258	0.323	0.433	0.988	1.194	1.383	1.595	2.040	2.649	2.721	3.355	2.635	2.434	
KUMULAFSTAND	-22.777	-20.747	-18.192	-14.631	-11.207	-7.956	-4.830	-2.294	-1.239	-0.635	-0.258	0.000	0.323	0.756	1.008	1.996	3.190	4.573	6.167	8.207	10.856	13.577	16.932	19.566	22.000