

OS125 KASTEELGRACHT

(VHAG: 5156)

HERZELE

Dwarsprofiel_27


DWARSPROFIELPLAN

Aangeduide kruinbreedtes zijn indicatief.

Opgemeten in: 2003

Opgemeten volgens bestek: WAT/L 2003 S 001

LEGENDE

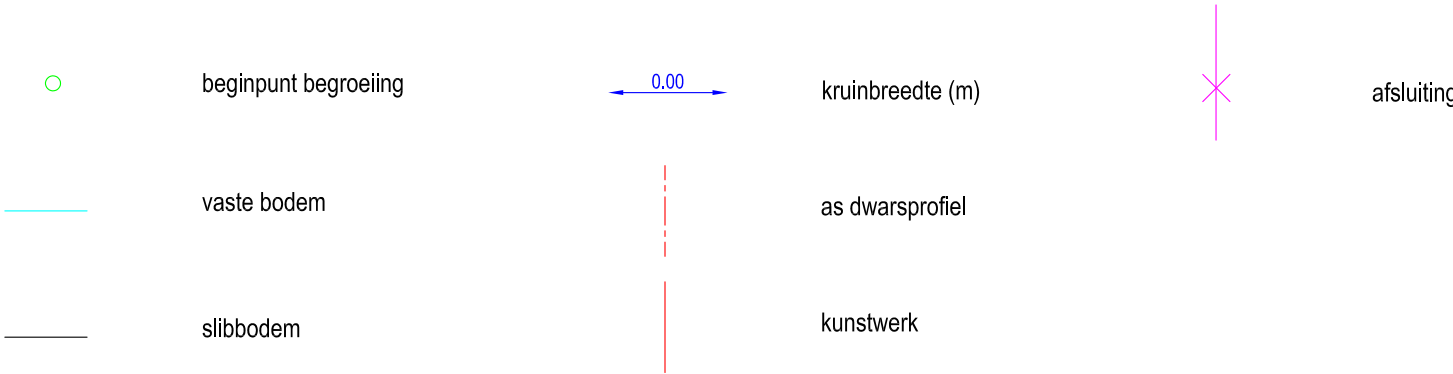

DWARSPROFIEL 27

Km 1328.00m
Hsch 1/100
Lsch 1/100
Vvlak 48.00 T.A.W.

BODEMPEIL	52.159	51.996	51.847	51.712	51.548	51.491	51.491	51.351	50.416	50.002	49.874	49.874	50.617	51.133	51.231	51.228	50.942	50.889	50.896	50.678	50.716	50.677	50.620
TUSSENAFSTAND	1.582	3.252	3.409	3.215	3.252	3.192	2.647	2.492	0.912	0.393	0.571	0.016	0.000	0.717	1.013	1.078	2.125	2.280	2.217	3.055	2.644	2.810	2.210
KUMULAFSTAND	-23.336	-20.084	-16.674	-13.460	-10.207	-7.016	-4.368	-1.876	-0.964	-0.571	0.016	0.000	0.717	1.488	2.501	3.578	5.704	7.984	10.201	13.256	15.900	18.710	20.920