

OS125 KASTEELGRACHT

(VHAG: 5156)

HERZELE

Dwarsprofiel_28


DWARSPROFIELPLAN

Aangeduide kruinbreedtes zijn indicatief.

Opgemeten in: 2003

Opgemeten volgens bestek: WAT/L 2003 S 001

LEGENDE

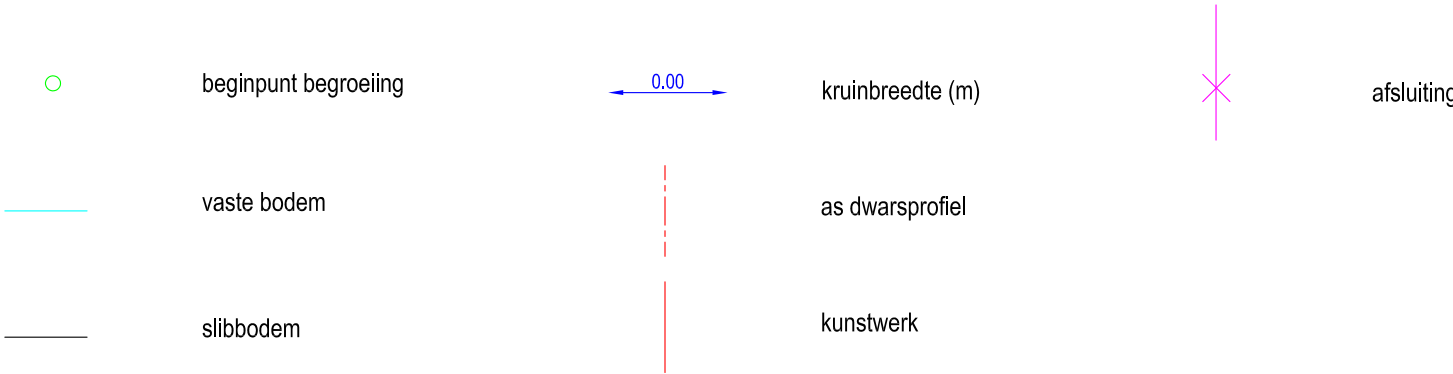

DWARSPROFIEL 28

Km 1373.72m
Hsch 1/100
Lsch 1/100
Vvlak 49.00 T.A.W.

BODEMPEIL	52.611	52.558	52.415	52.341	52.256	52.163	52.064	52.008	52.012	51.989	51.819	51.597	51.597	50.438	50.408	50.472	50.621	51.167	51.376	51.556	51.412	51.214	51.106	51.050	51.011	51.008	
TUSSENAFSTAND	2.108	2.198	2.476	2.476	2.288	2.280	2.066	2.157	1.682	1.745	1.752	0.638	0.221	0.383	0.532	0.503	0.272	1.095	0.496	1.791	2.008	2.497	2.930	2.618	3.498	2.641	
KUMULAFSTAND	-22.892	-20.695	-18.219	-15.743	-13.455	-11.176	-8.110	-6.953	-5.271	-3.526	-1.774	-1.136	-0.515	-0.132	0.000	0.503	0.775	1.869	2.365	4.156	6.164	8.661	11.591	14.436	17.934	20.575	