

OS125 KASTEELGRACHT

(VHAG: 5156)

HERZELE

Dwarsprofiel_30


DWARSPROFIELPLAN

Aangeduide kruinbreedtes zijn indicatief.

Opgemeten in: 2003

Opgemeten volgens bestek: WAT/L 2003 S 001

LEGENDE

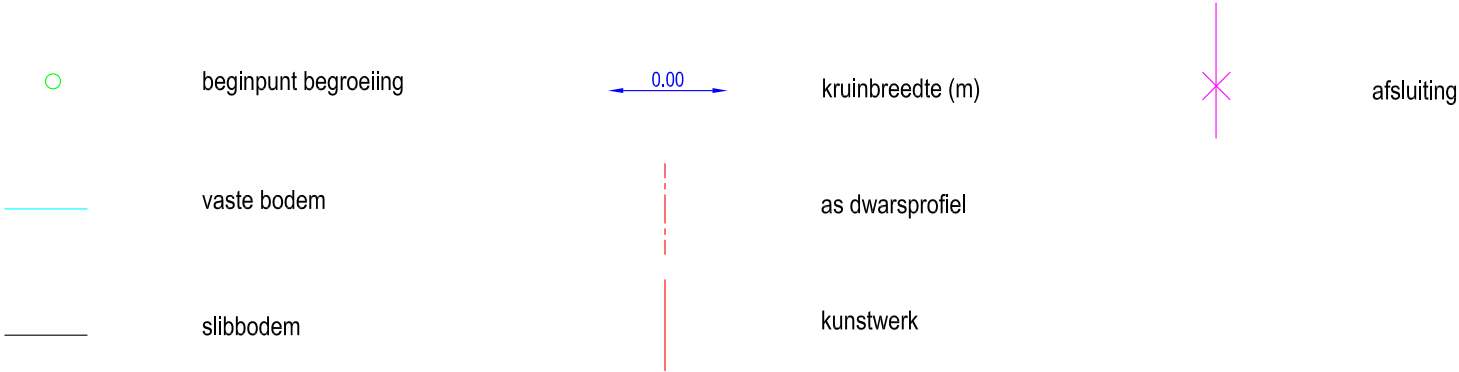

DWARSPROFIEL 30

Km 1432.76m
Hsch 1/100
Lsch 1/100
Vvlak 50.00 T.A.W.

BODEMPEIL	53.265	53.162	53.029	52.908	52.776	52.716	52.651	52.609	52.507	52.437	52.296	51.954	51.381	51.193	51.100	51.206	51.649	51.915	52.146	52.275	52.288	52.307	52.374	52.376	52.407	52.463
TUSSENAFSTAND	0.619	2.288	2.236	2.177	2.375	2.356	2.409	2.043	2.338	1.967	1.852	0.978	0.718	0.274	0.371	0.365	0.302	0.411	0.812	1.869	2.646	3.113	2.966	3.314	2.984	2.278
KUMULAFSTAND	-24.381	-22.094	-19.858	-17.681	-15.306	-12.950	-10.541	-8.498	-6.160	-4.193	-2.341	-1.363	-0.646	-0.371	0.025	0.610	0.912	1.323	2.135	4.005	6.651	9.764	12.730	16.044	19.028	21.306