

OS157 Molenbeek
(VHAG: 5006)
SINT-LIEVENS-HOUTEM

Dwarsprofiel_506


DWARSPROFIELPLAN

Aangeduide kruinbreedtes zijn indicatief.

Opgemeten in: 2014


Opgemeten volgens bestek: TO2013-02

LEGENDE

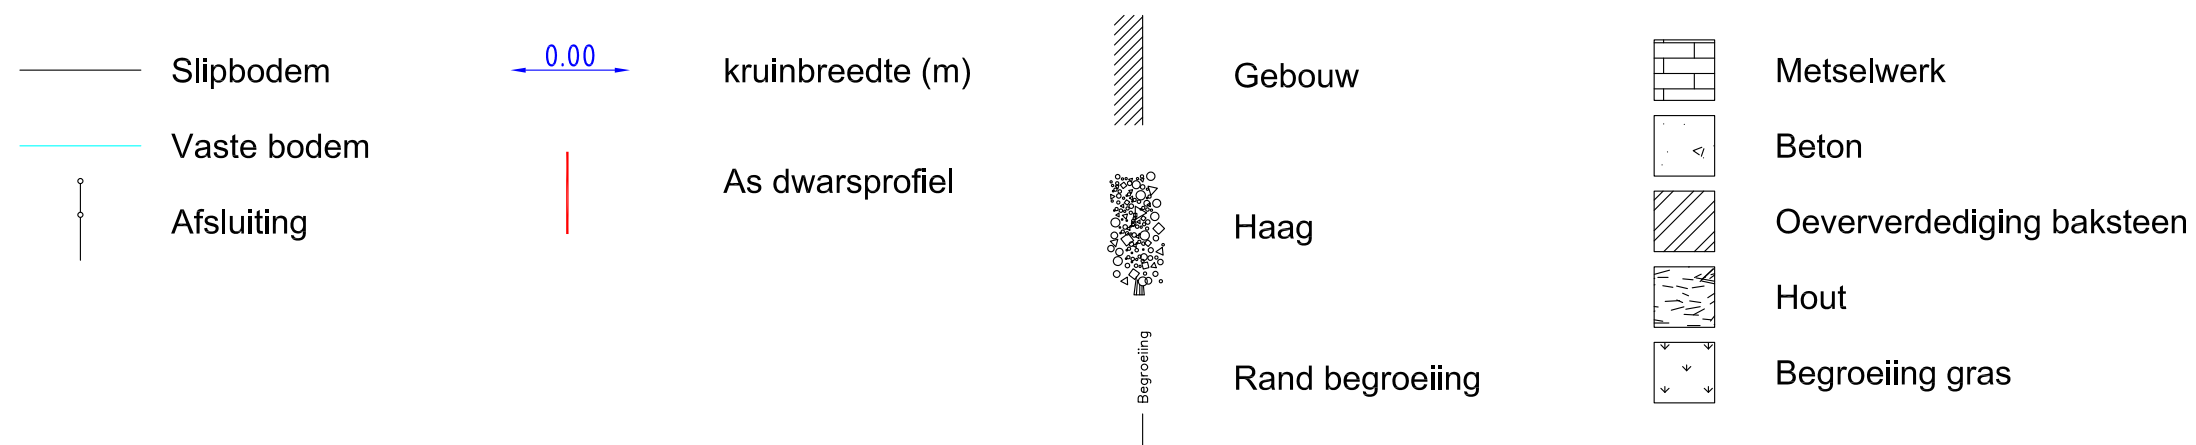

DWARSPROFIEL 506

Km	232.98m
Hsch	1/100
Lsch	1/100
Vvlak	20.00T.A.W.

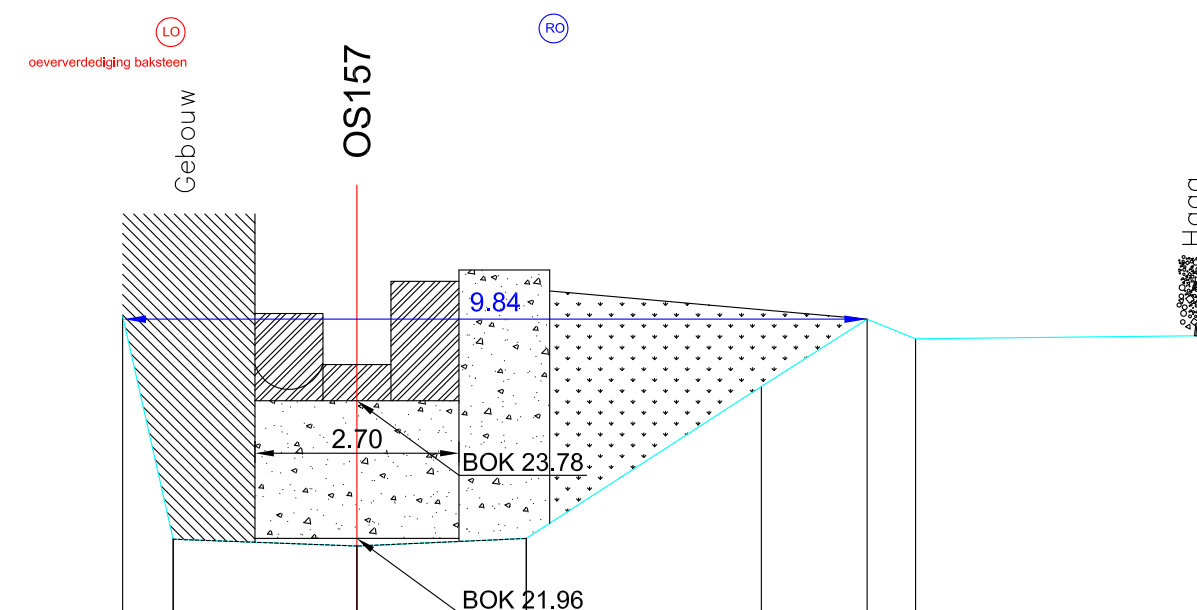

VASTE BODEMPEIL	24.90	21.95	21.86	21.96	23.97	24.86	24.60	24.64
SLIB BODEMPEIL		21.95	21.86	21.96				
TUSSENAFSTAND	0.67	2.43	2.24	3.11	1.40	0.64	3.74	
KUMULAFSTAND	-3.10	-2.43	0.00	2.24	5.35	6.75	7.39	11.13