

OS164 KWAADBEEK
(VHAG: 5444)
OOSTERZELE

Dwarsprofiel_2

DWARSPROFIELPLAN

Aangeduide kruinbreedtes zijn indicatief.

Opgemeten in: december 2018

Opgemeten volgens bestek: TO 2013-02

LEGENDE




Slipbodem



Vaste bodem



Afsluiting

 

kruinbreedte (m)




As dwarsprofiel



Gebouw



Haag

 

Rand begroeiing



Metselwerk



Beton



Oeververdediging baksteen




Hout



Begroeiing gras

DWARSPROFIEL 2

Km 30.03m
Hsch 1/100
Lsch 1/100
Vvlak 19.00T.A.W.

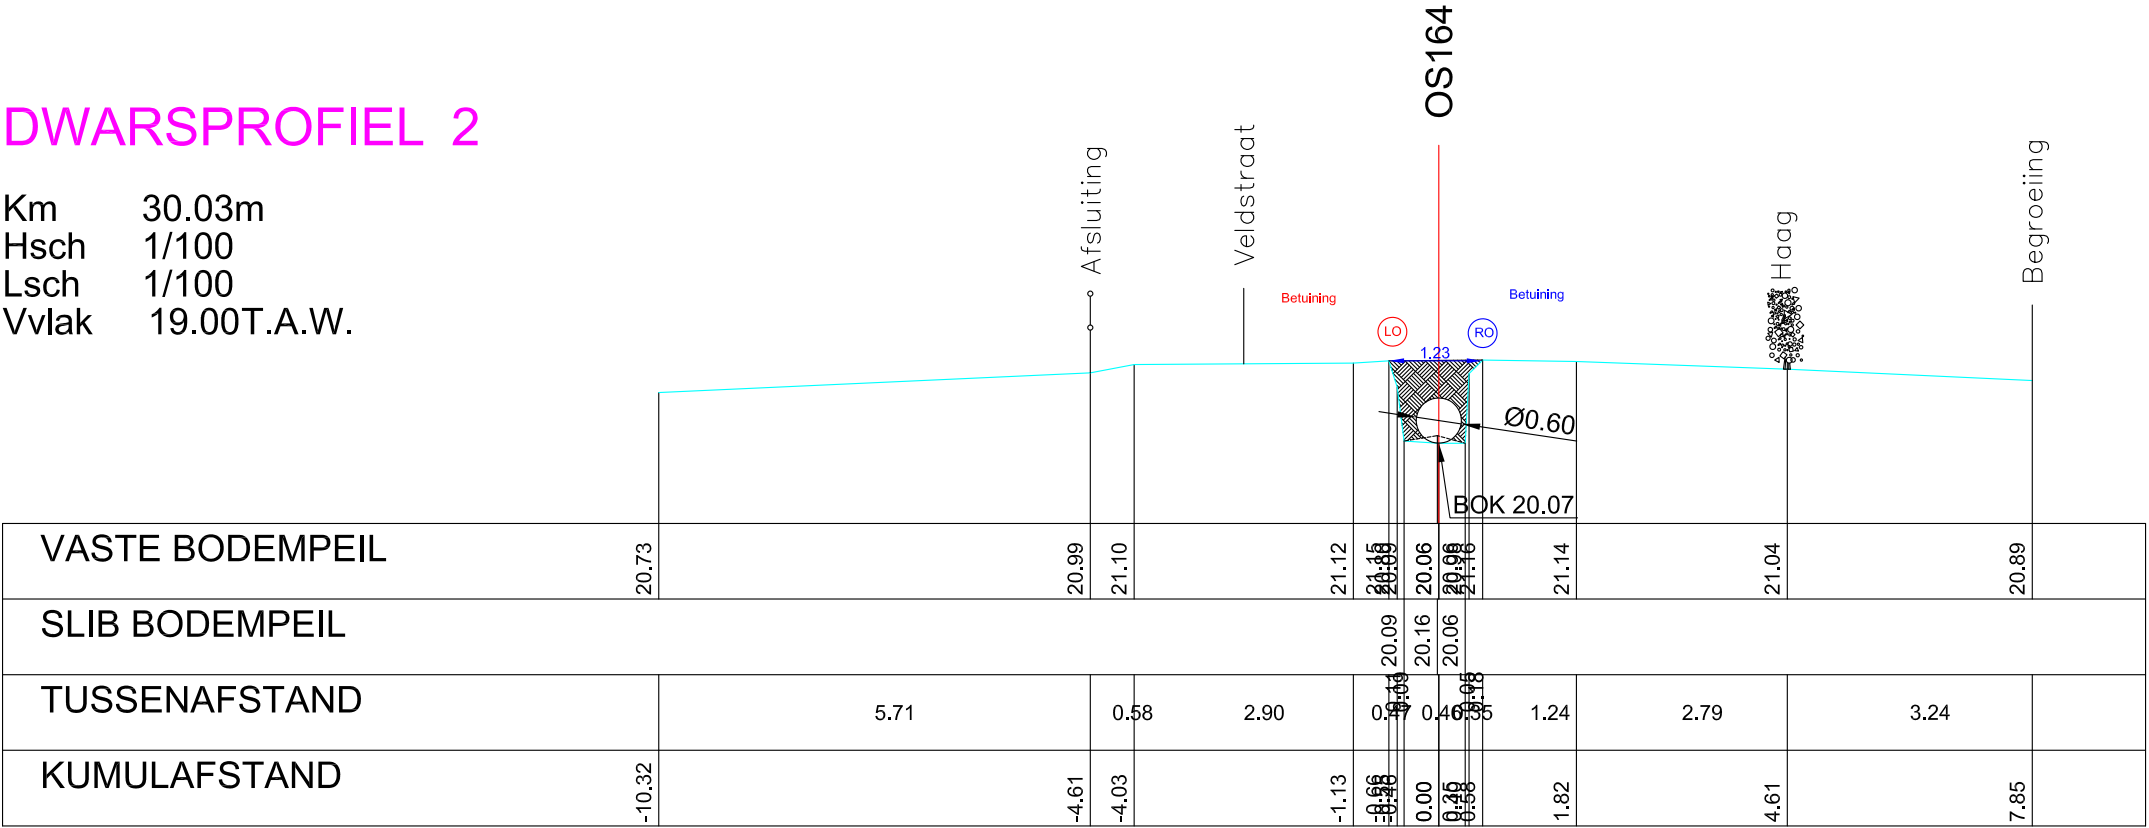




