

OS232 BEERHOFBEEK (VHAG: 5474)

NAZARETH


Dwarsprofiel_74

DWARSPROFIELPLAN

Aangeduide kruinbreedtes zijn indicatief.

Opgemeten in: april/mei 2002

Opgemeten volgens bestek: TO 2012-01

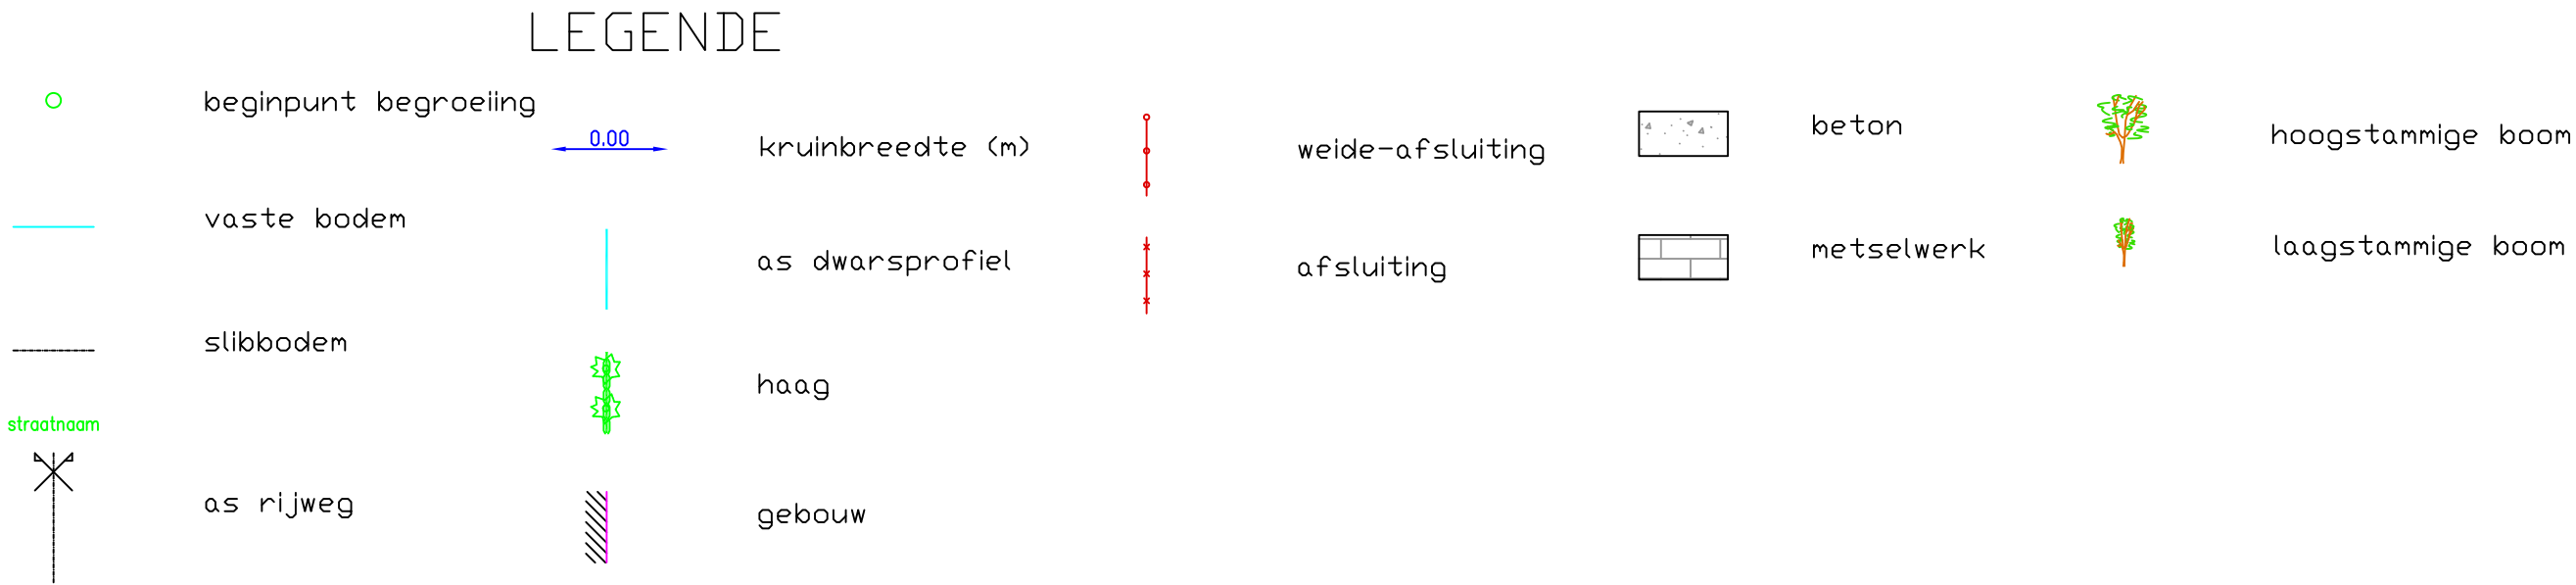

DWARSPROFIEL 74

Km 2515.86m
Hsch 1/100
Lsch 1/100
Vvlak 6 T.A.W.

BODEMPEIL	10.74	10.51	10.27	10.18	10.03	9.93	9.37	8.93	8.9	8.8	8.58	8.49	8.43	8.27	8.03	8.09	8.25	8.57	8.85	9.03	9.15	9.82	9.95	9.95	9.91	9.89	9.89	
SLIBBODEM																								9.99				
CUMULAFSTAND	-21.18	-12.32	-8.46	-5.45	-4.74	-4.34	-3.95	-3.04	-2.7	-2.23	-1.79	-1.15	-0.8	-0.46	-0.04	0.4	0.41	0.81	1.18	1.56	1.85	2.15	2.47	2.78	3.78	4.62	5.39	
TUSSENAFSTAND	8.83	8.86	3.86	3.01	0.71	0.39	0.91	0.34	0.47	0.44	0.3	0.34	0.35	0.34	0.42	0.4	0.37	0.38	0.59	0.62	0.62	0.62	0.84	5.39	5.59	0.71	2.07	2.05